



8/20/2018 3:43:17 PM C:\Rw\18000 MEP Central 2018_speynolds@ascenitg.com.rvt


E
D
C
B
A

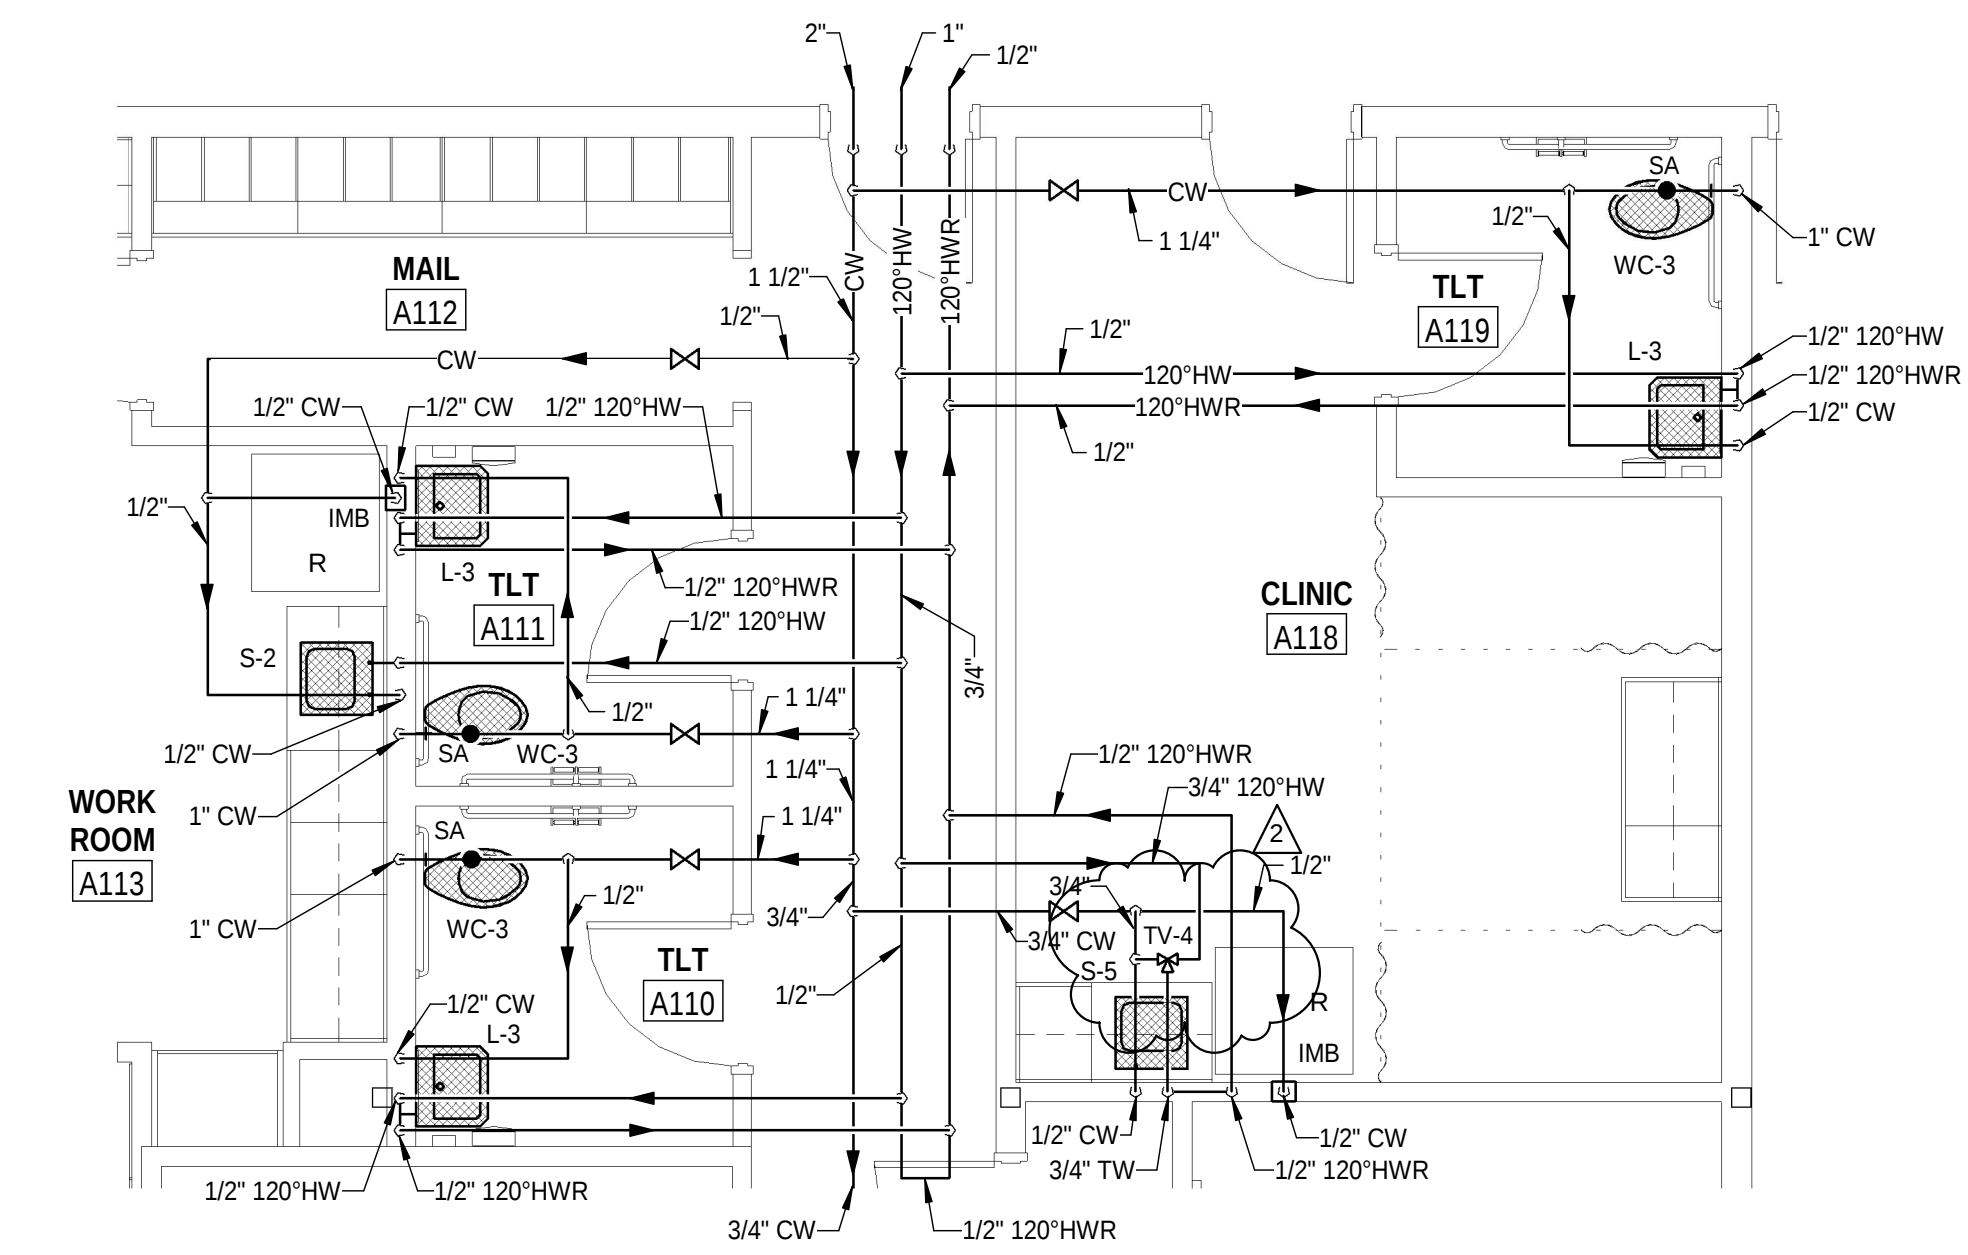


1
P-301/P-402 TLT A110, TLT A111, WORK ROOM A113, CLINIC A118, & TLT A119 - DOMESTIC WATER
1/4" = 1'-0"

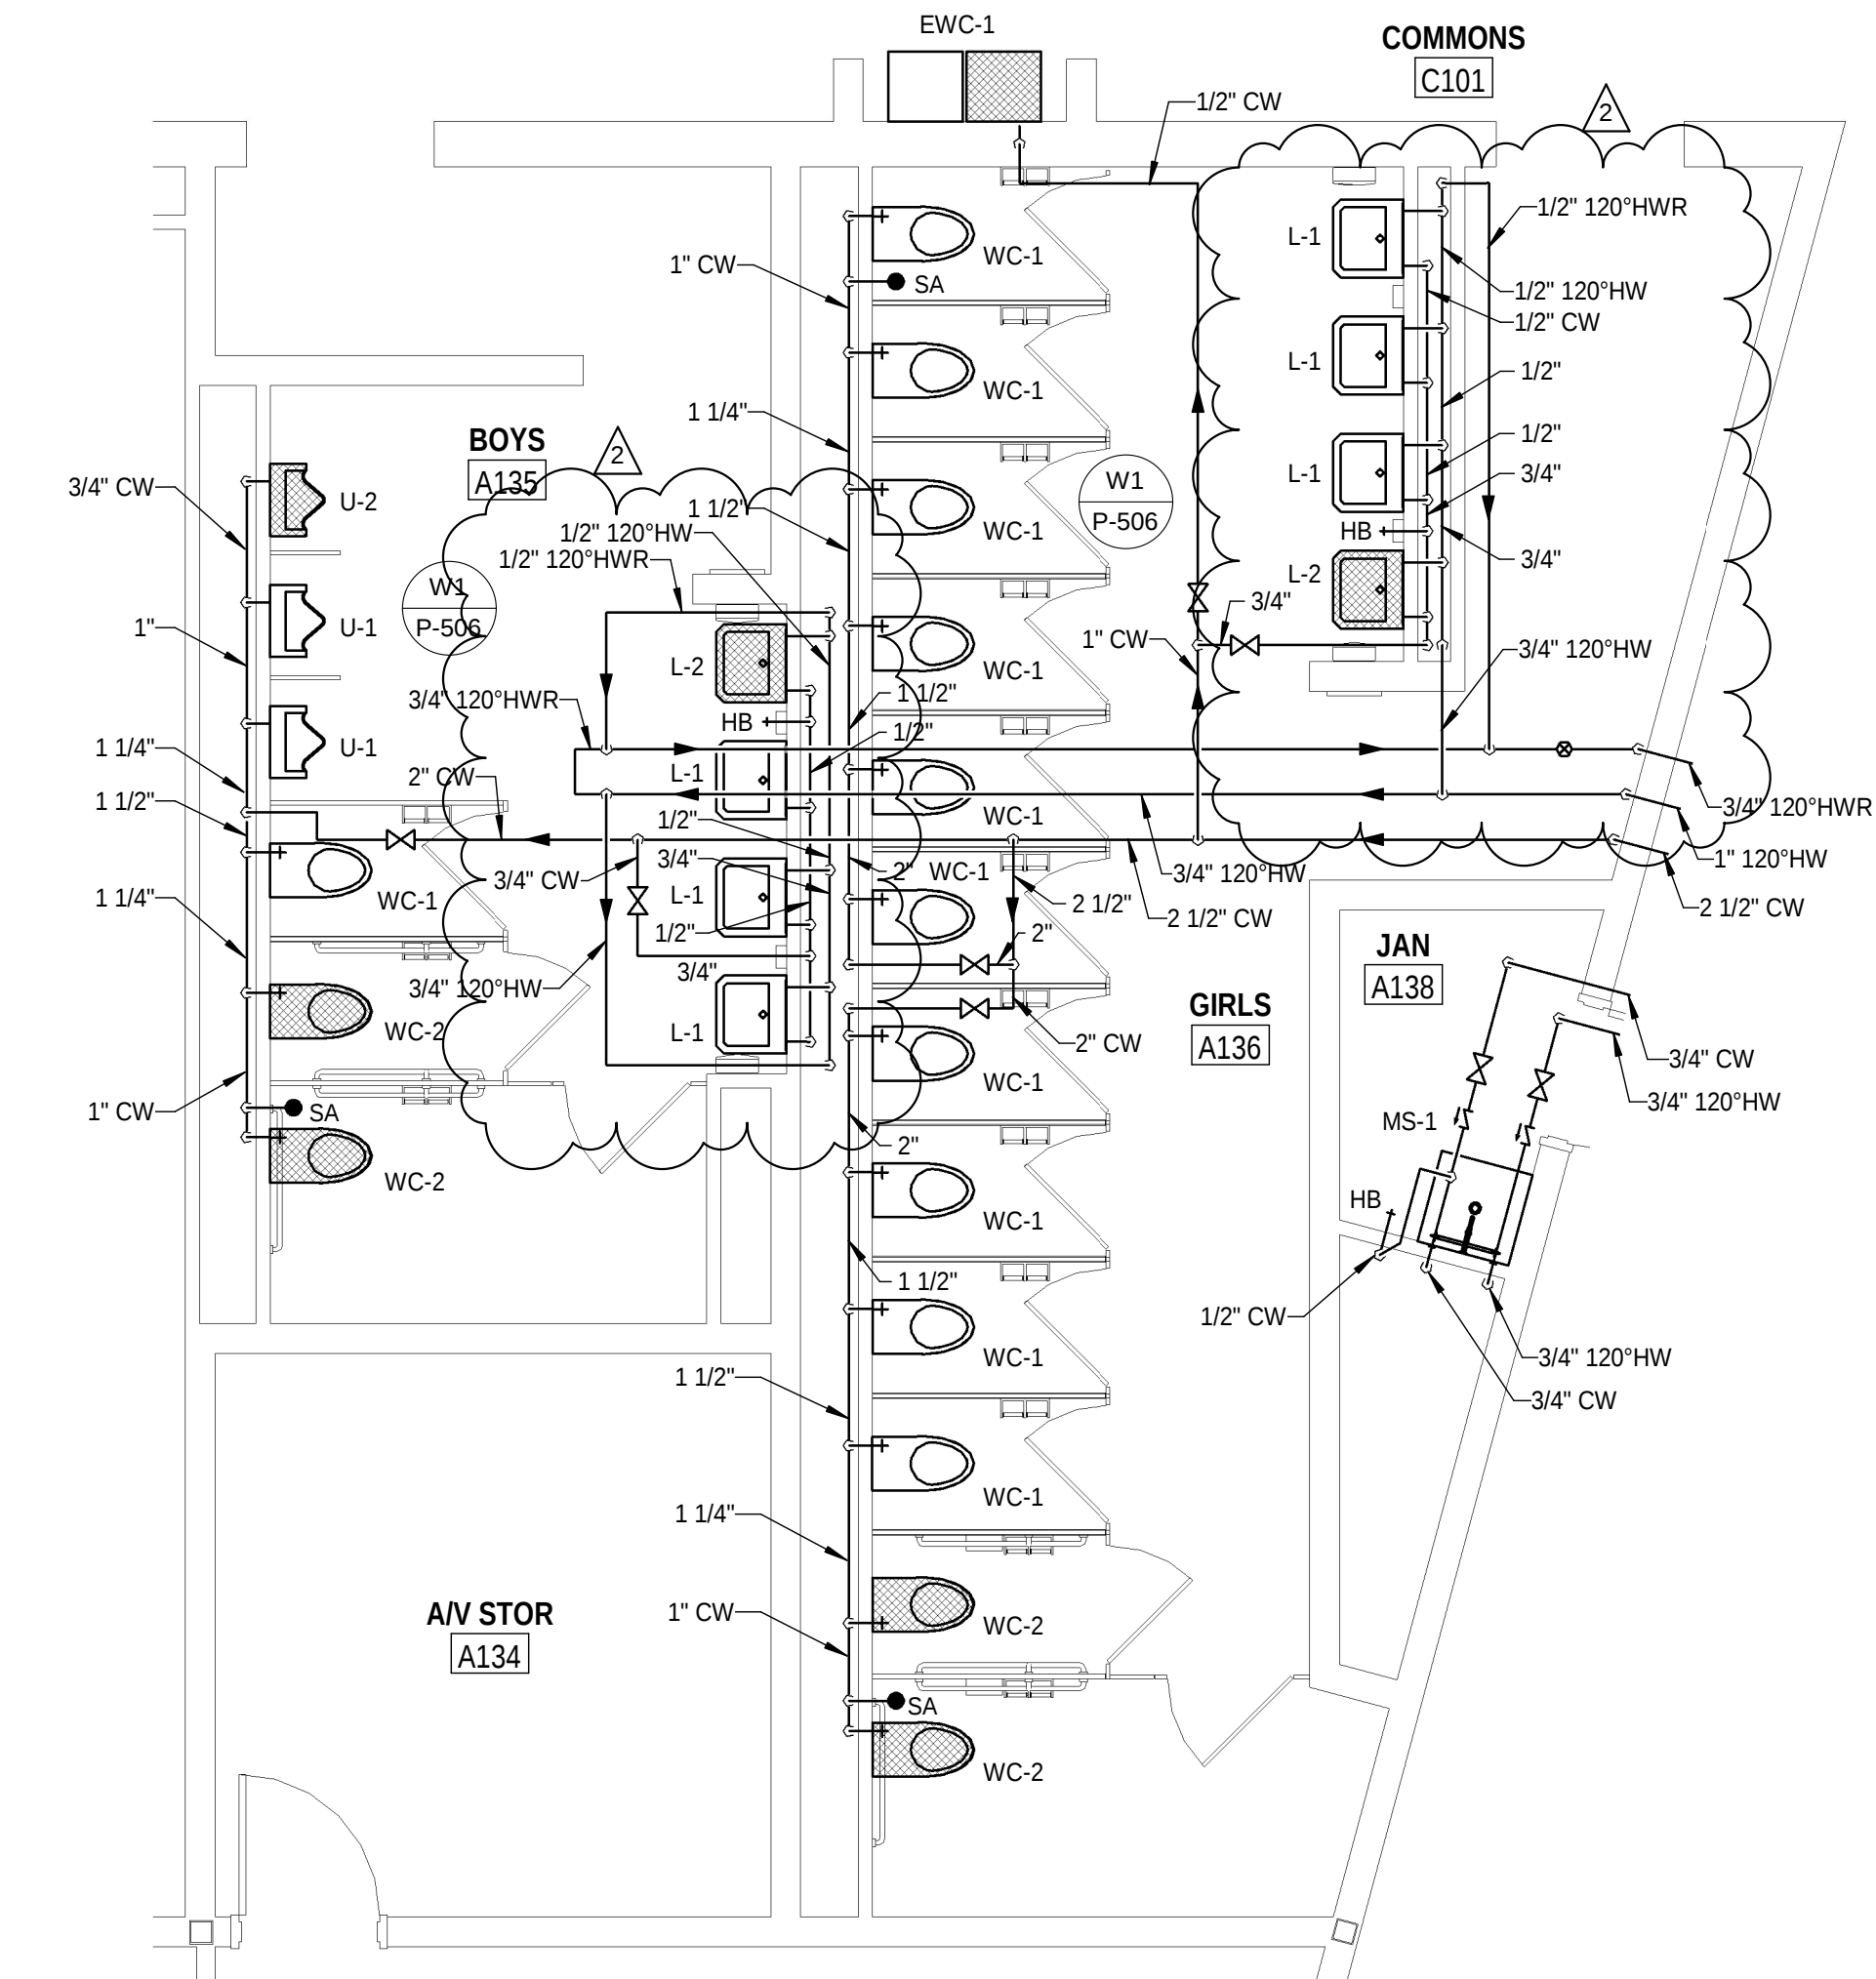


2
P-301/P-402 JAN A136, GIRLS A137, BOYS A138 PLAN - DOMESTIC WATER
1/4" = 1'-0"

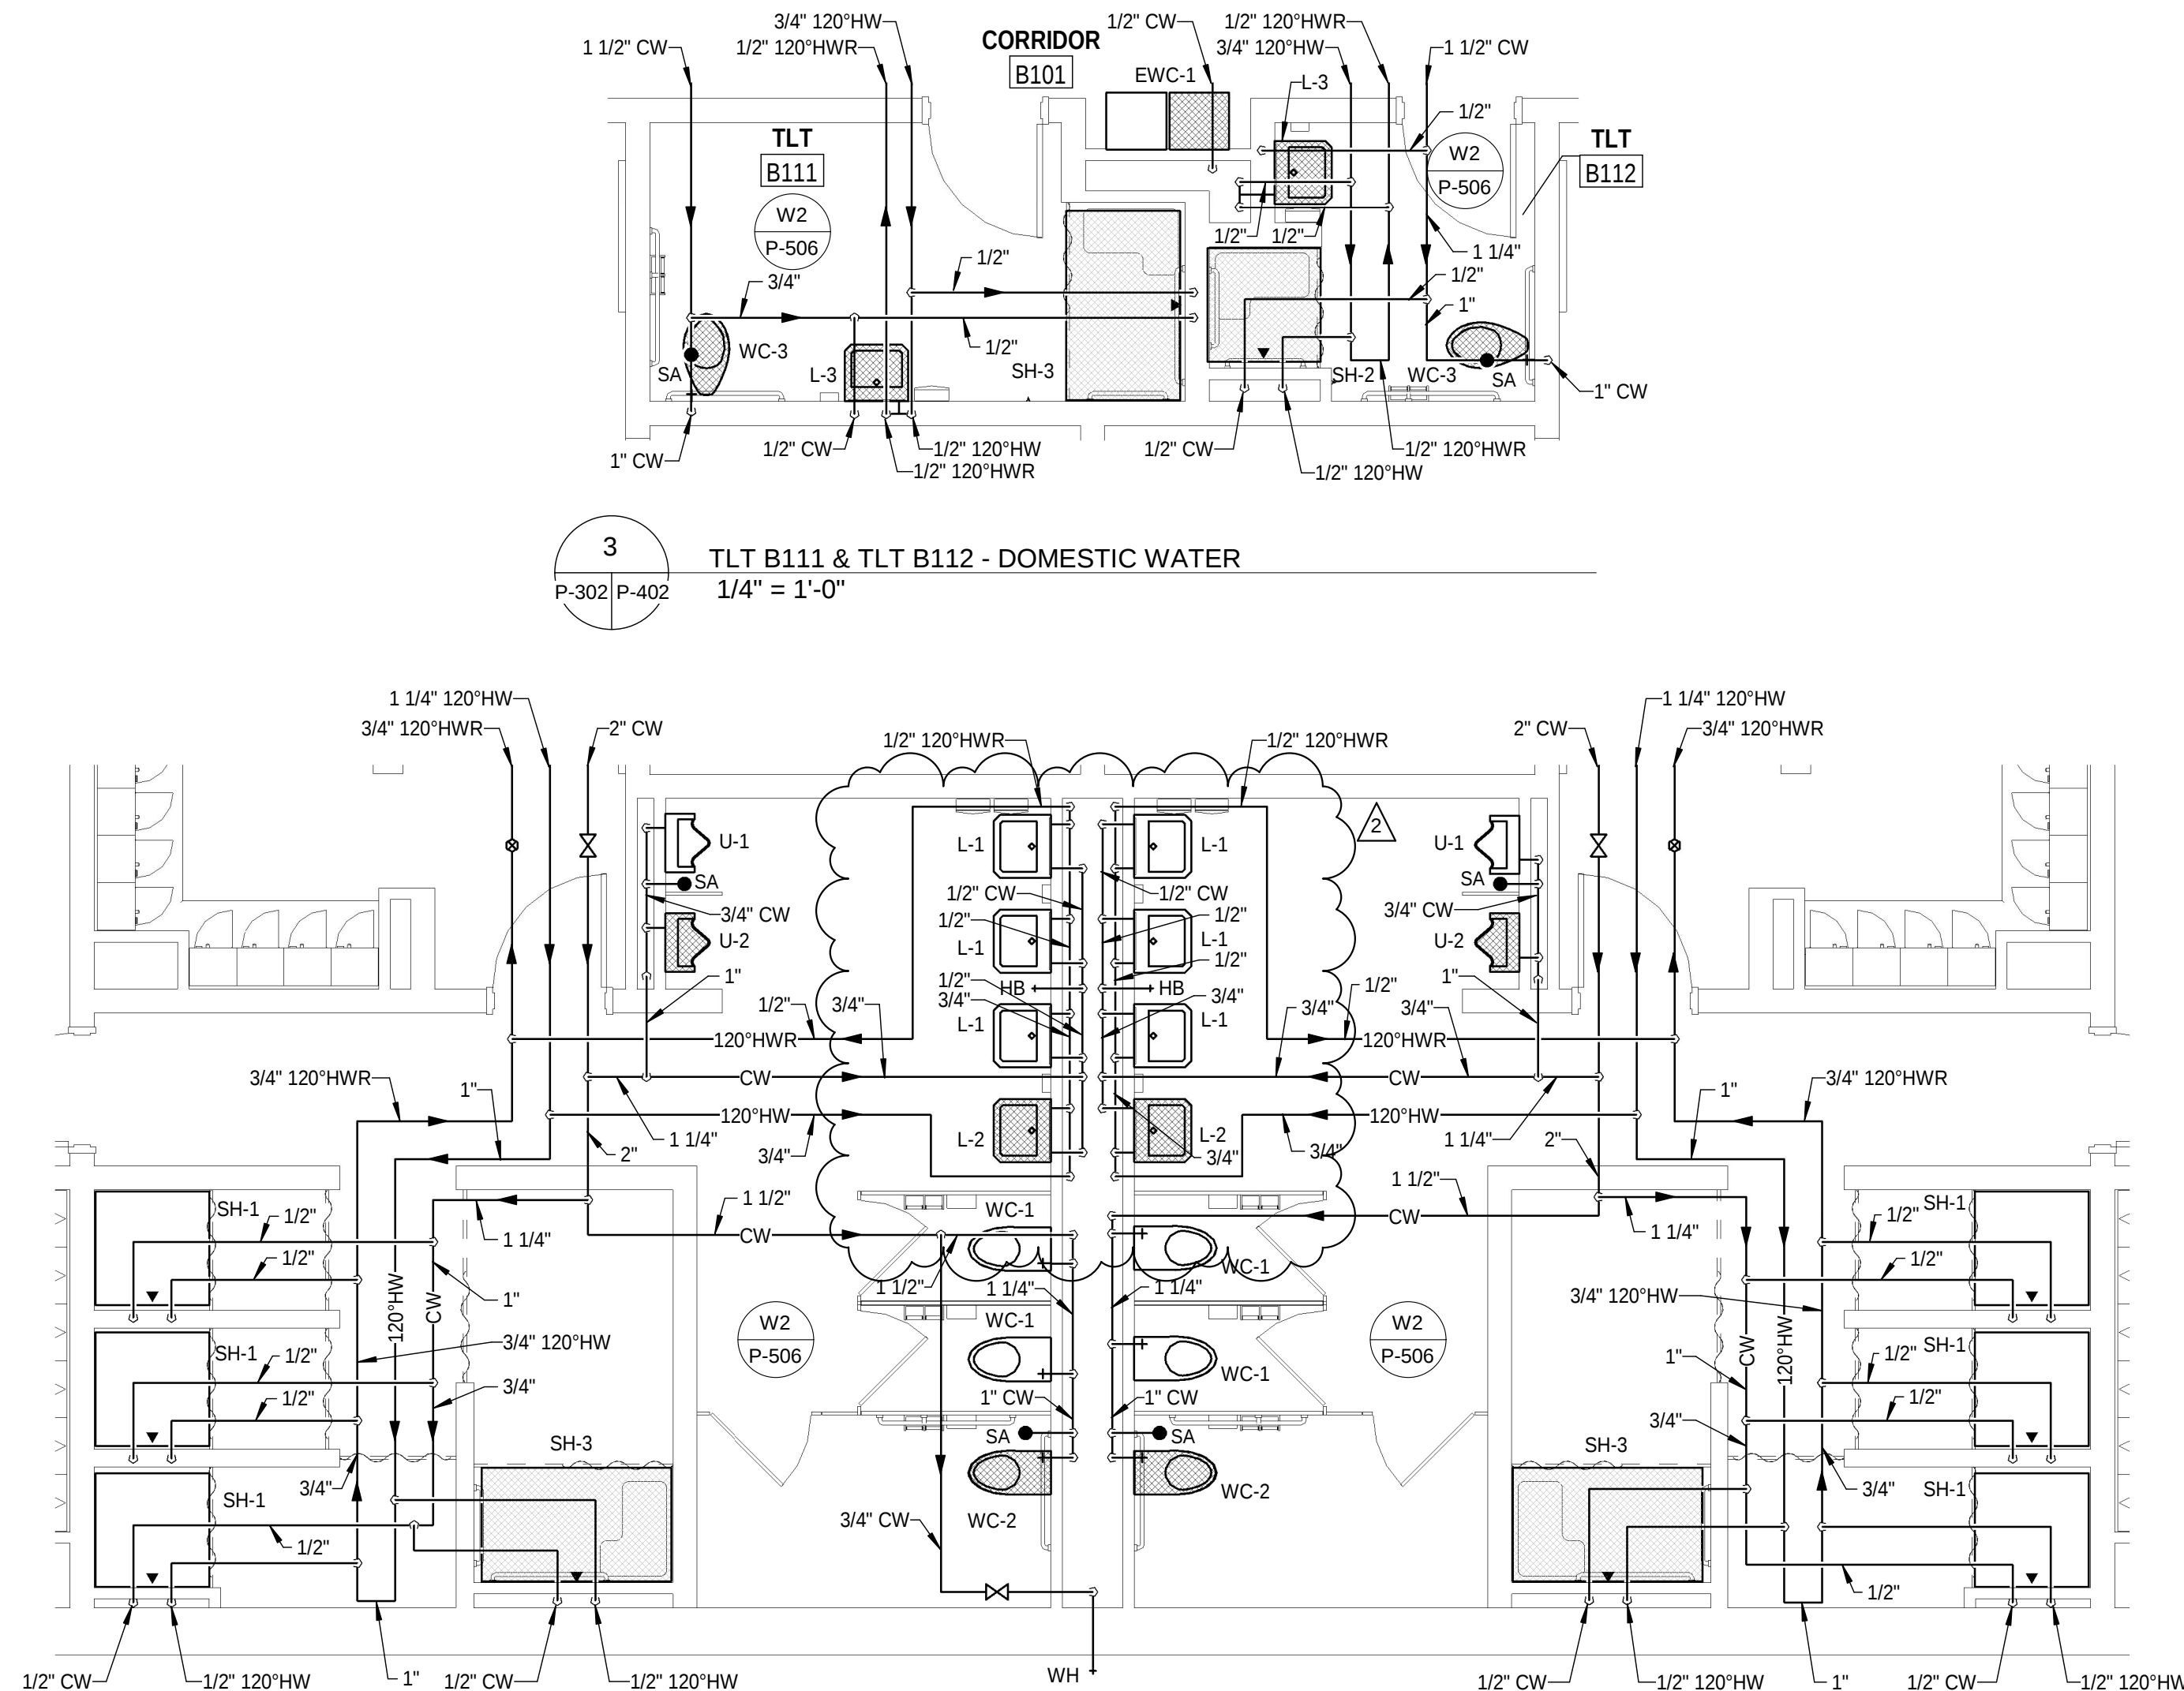


4
P-302/P-402 RR B108, SHOWERS B110, RR B113, SHOWERS B114 PLAN - DOMESTIC WATER
1/4" = 1'-0"

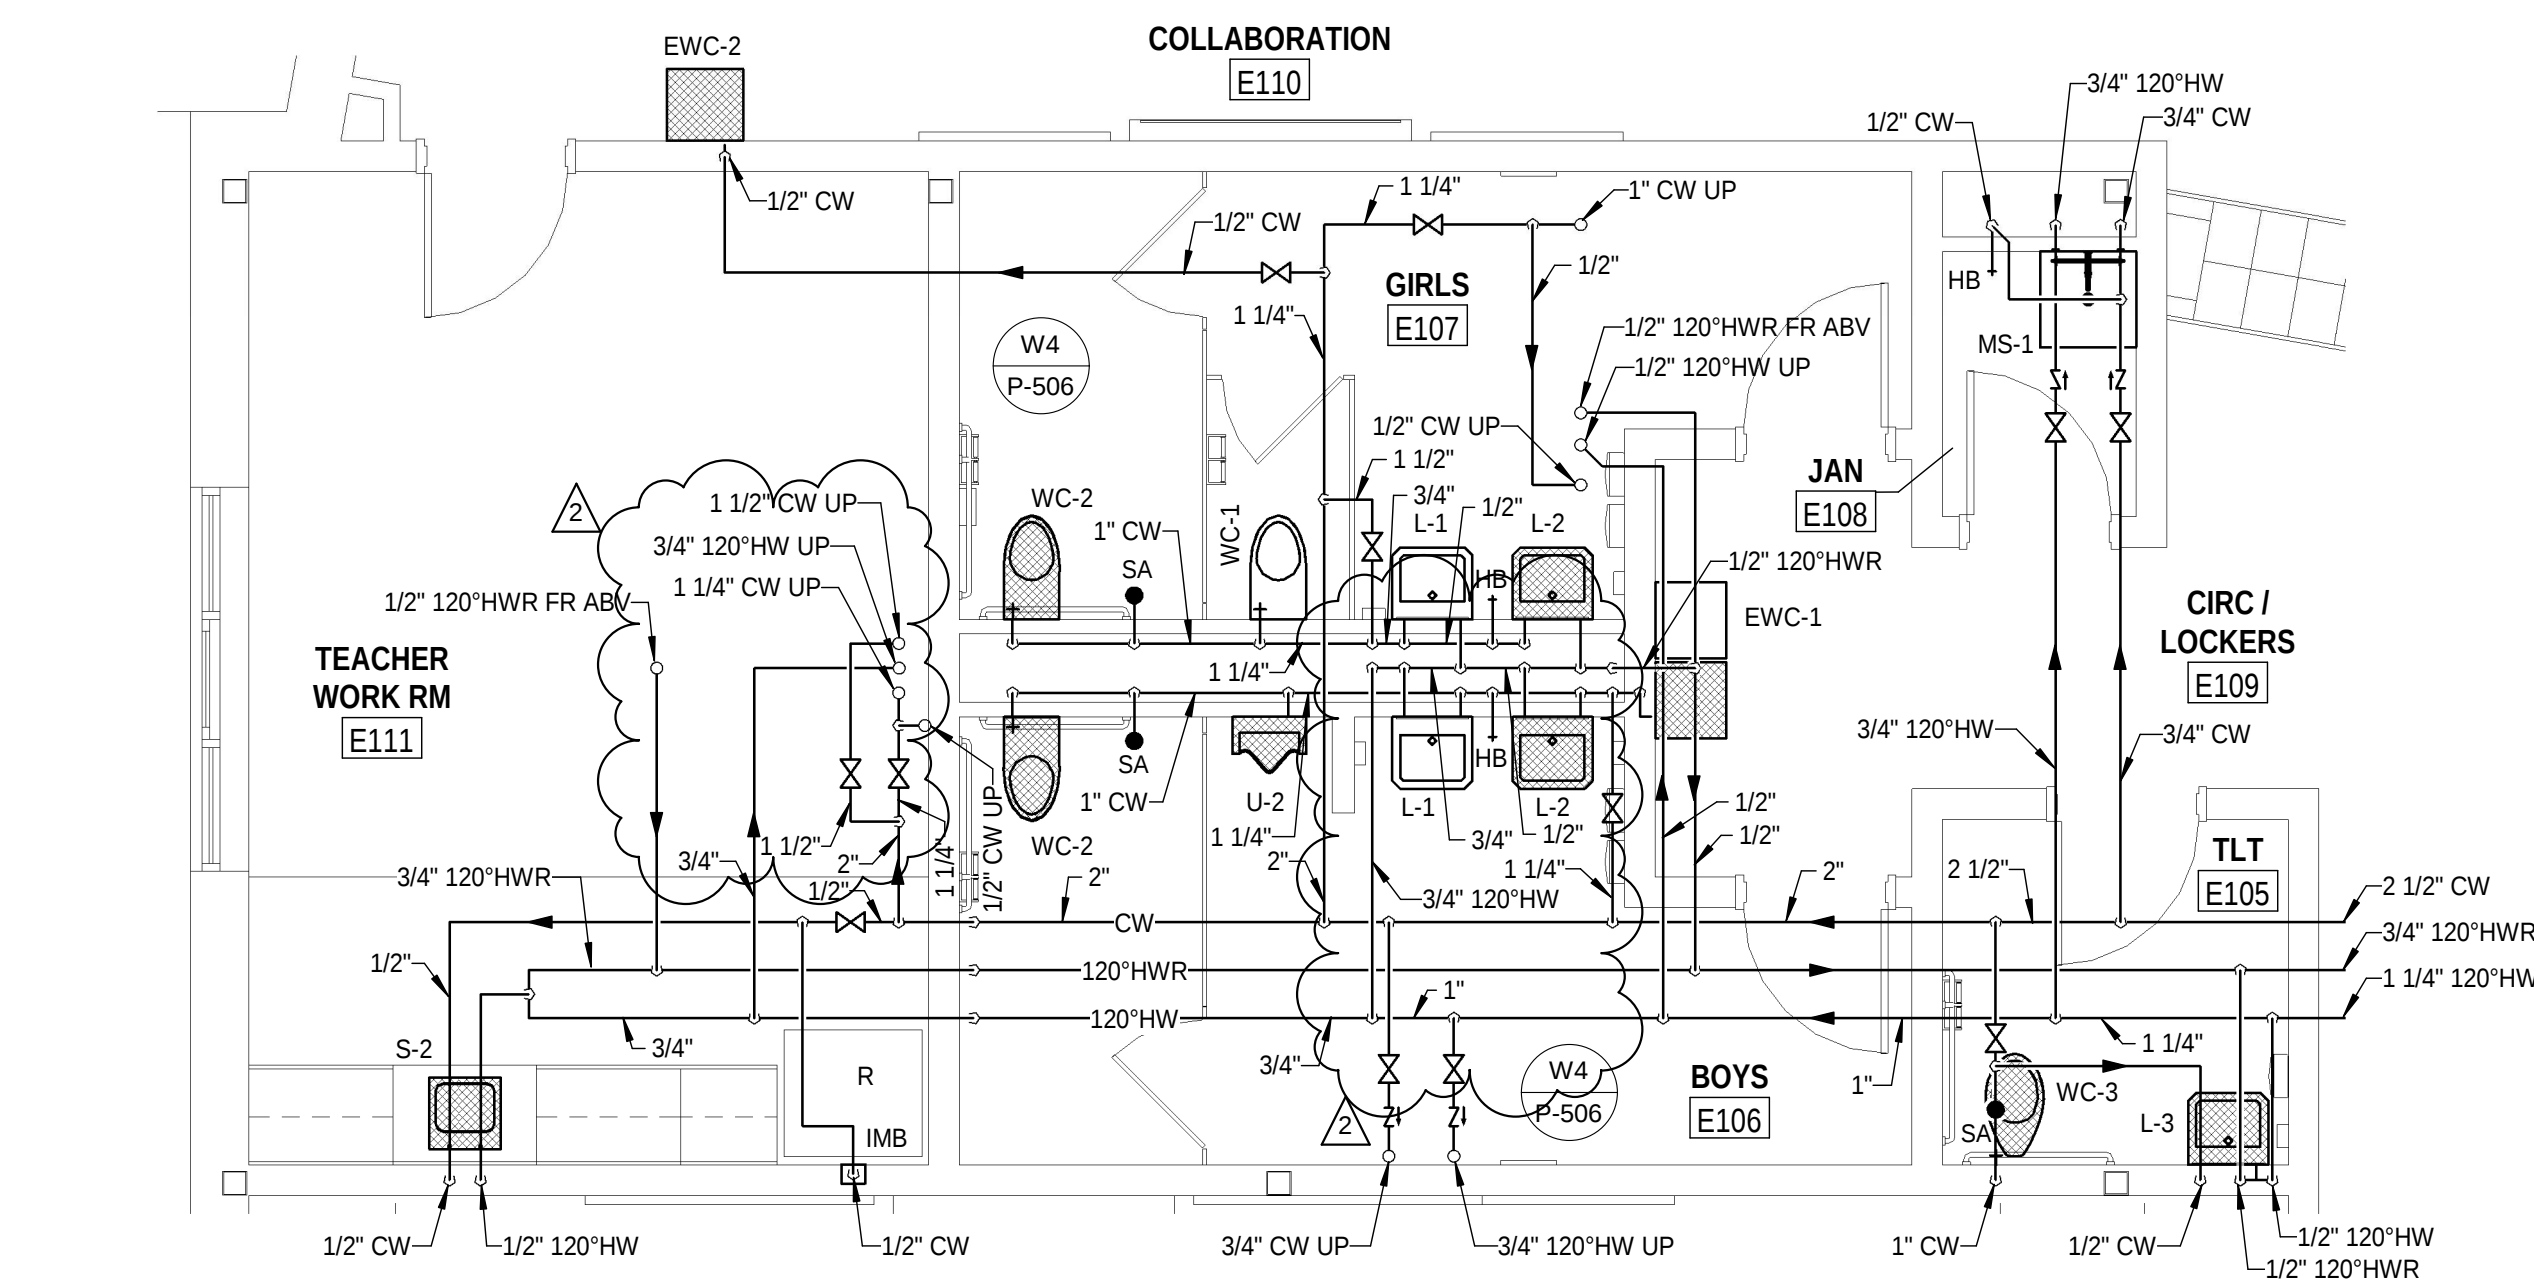

5
P-304/P-402 TLT E105, BOYS E106, GIRLS E107, JAN E108, WORK ROOM E111 - DOMESTIC WATER
1/4" = 1'-0"
NOTE: TLT D105, BOYS D106, GIRLS D107, JAN D108, WORK ROOM D111 SIMILAR
TLT F105, BOYS F106, GIRLS F107, JAN F108, WORK ROOM F111 SIMILAR

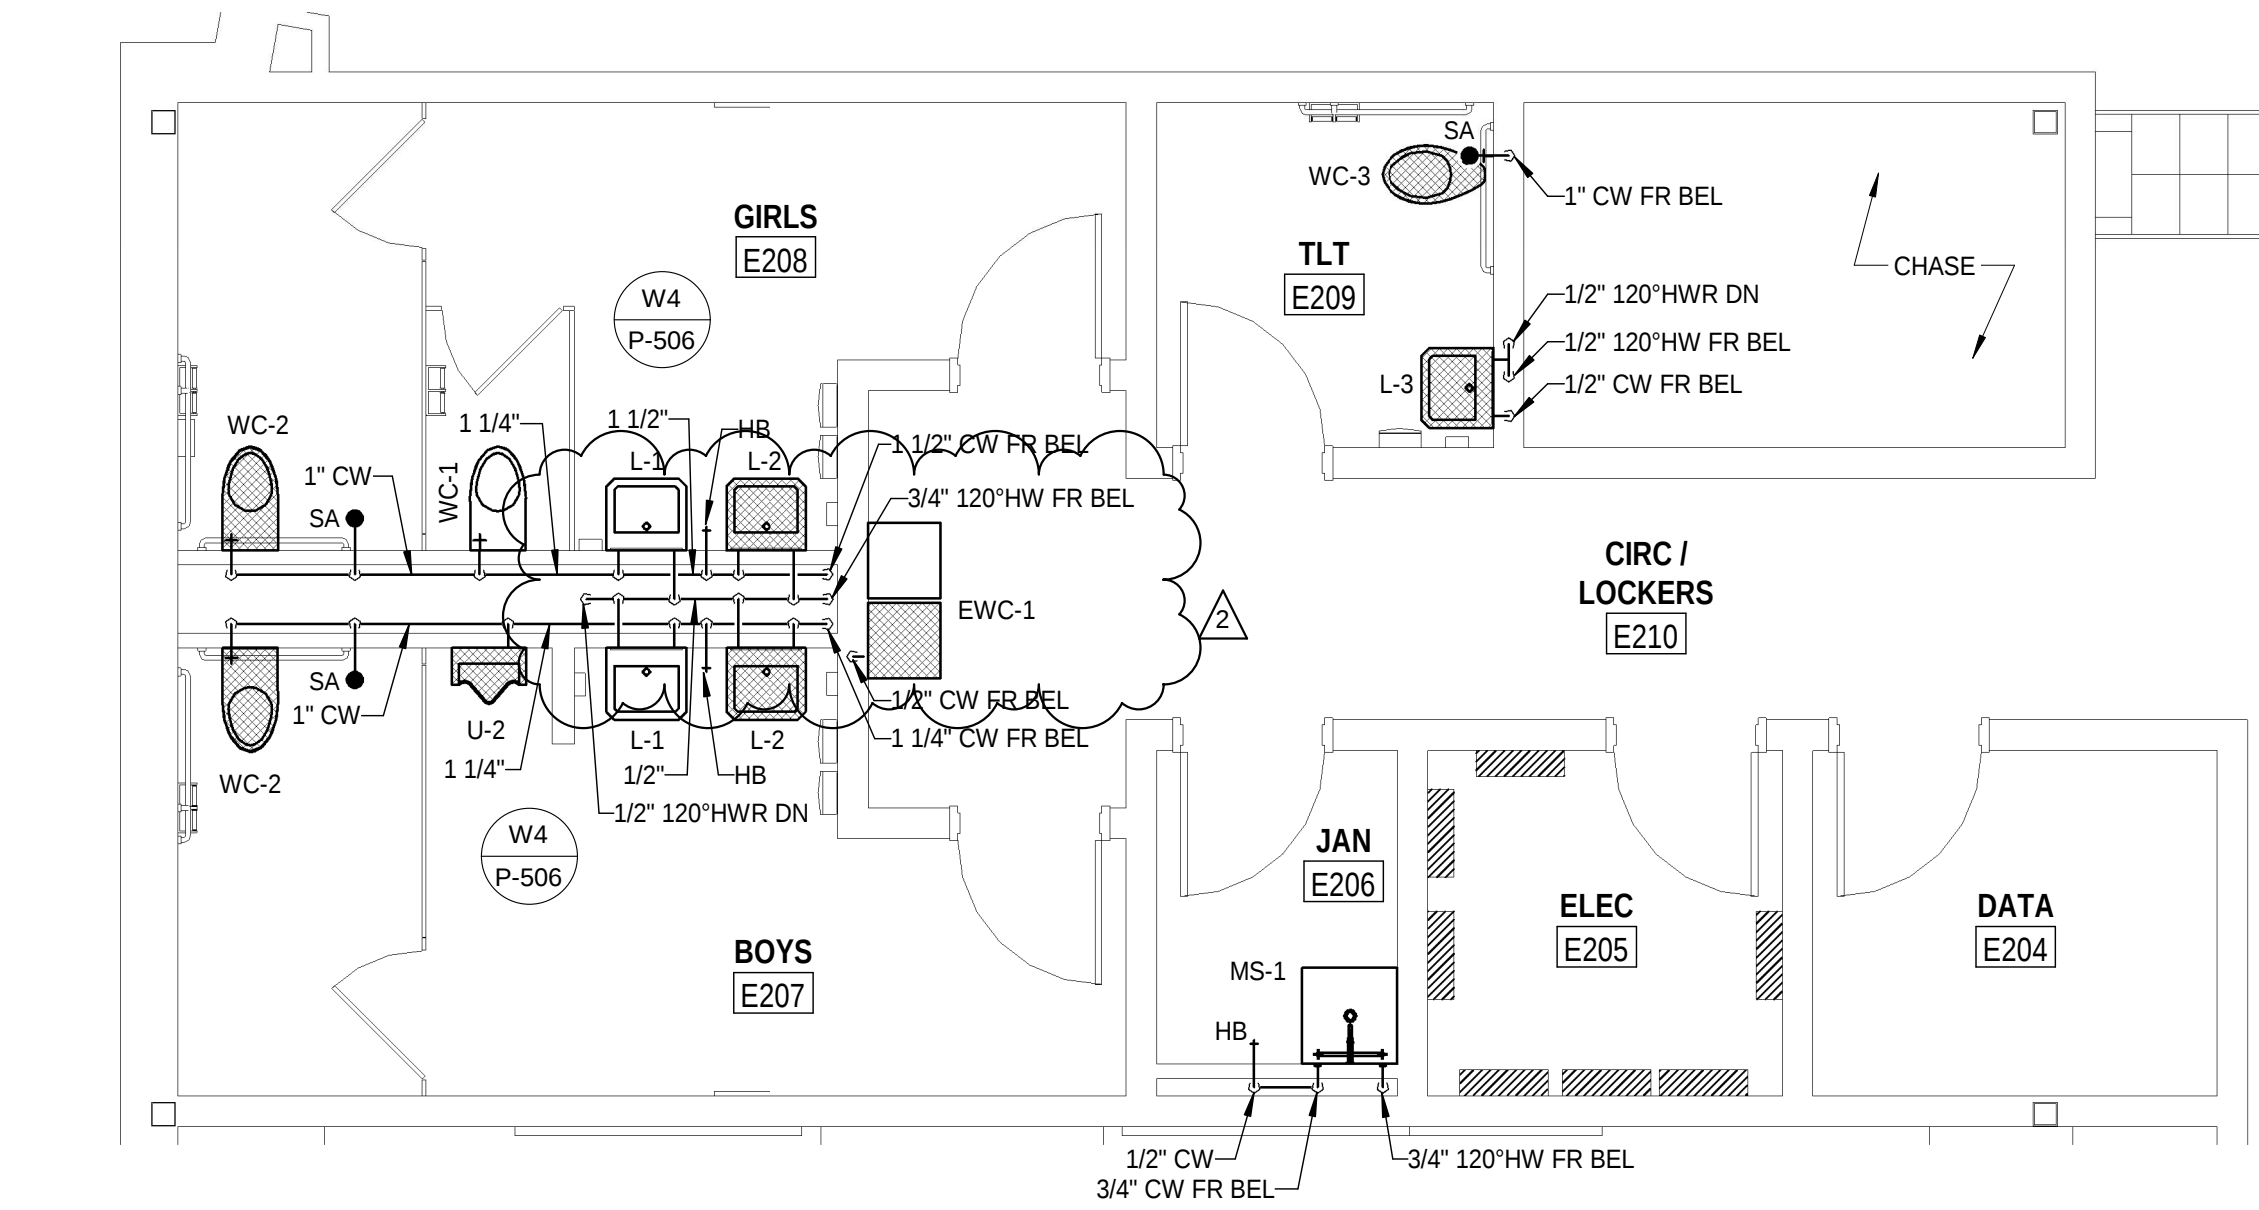

6
P-306/P-402 JAN E206, BOYS E207, GIRLS E208, TLT E209 - DOMESTIC WATER
1/4" = 1'-0"
NOTE: JAN D206, BOYS D207, GIRLS D208, TLT D209 SIMILAR
JAN F206, BOYS F207, GIRLS F208, TLT F209 SIMILAR

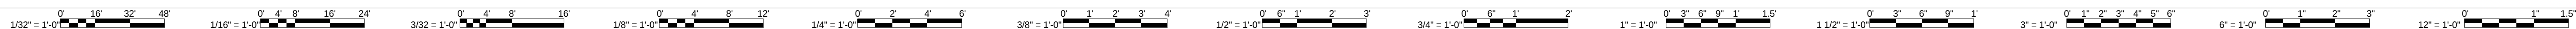


- GENERAL NOTES:
1. ALL COLD WATER, HOT WATER, AND HOT WATER RETURN PIPING ABOVE CEILING UNLESS NOTED OTHERWISE.
 2. ALL LAVATORIES AND SINKS SHALL BE PROVIDED WITH A TEMPERING VALVE, UNLESS MULTIPLE LAVATORIES BEING SERVED FROM A SINGLE TEMPERING VALVE IN LOCATIONS SHOWN.
 3. SEE RISER DIAGRAMS FOR ADDITIONAL INFORMATION.

ASCENT
ENGINEERING GROUP
5228 VALLEYPOINTE PKWY, STE 4
ROANOKE, VIRGINIA 24019
(800) 255-4444
D. SHR 18000 CRWD

ADDENDUM 2		DESCRIPTION
2	8/21/2018	MARK DATE
		REVISIONS

DATE	08/03/2018	PROJECT	16196-00	SHR	SHR	RWD
DESIGNED		DRAWN		CHECKED		

RRMM
ARCHITECTS, PC
28 Church Ave SW
Roanoke, Virginia 24011
(540)344-1212 / fax (540)344-1321

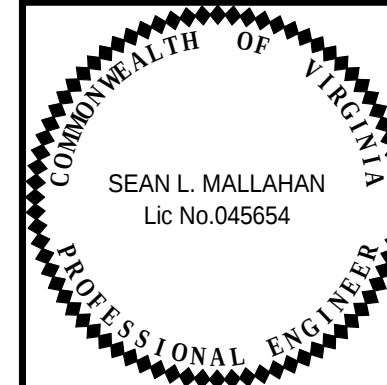

NEW PULASKI COUNTY MIDDLE SCHOOL
PULASKI COUNTY PUBLIC SCHOOLS
202 North Washington Avenue
Pulaski County, VA
VIRGINIA DEPARTMENT OF EDUCATION 077-30-00-100
DRAWING ENLARGED TOILET DOMESTIC WATER PLANS

SHEET
P-402