

CITY OF SPRINGDALE
Committee Agendas
Monday, May 2nd, 2022
Tiered Training Room (2nd Floor)
201 Spring Street- Criminal Justice Building
Meetings begin at 5:30 P.M.

Finance Committee by Chairman Jeff Watson

1. **A Resolution** expressing the willingness of the City of Springdale to utilize federal funding for the following project: Dean's Trail Phase IIIA. Presented by Mike Peters, Active Transportation Coordinator. **Pg. 1**
2. **A Resolution** authorizing the expenditure of funds to acquire a portion of land from Juniper Springdale, LLC, for Dean's Trail, Phase IIIA Project (Project NO. ST1802). Presented by Mike Peters, Active Transportation Coordinator. **Pgs. 2-7**
3. **A Discussion** on American Rescue Plan Act funds.

Health, Sanitation, and Property Maintenance by Chairman Amelia Williams

4. **An Ordinance** ordering the razing (demolition) and removal of a certain residential structure within the City of Springdale, Arkansas, located at 302 Caudle; to declare an emergency and for other purposes. Presented by Tom Evers, Chief Building Inspector. **Pgs. 8-11**

Police and Fire Committee by Chairman Brian Powell

5. **A Resolution** to waive competitive bidding for purchase of SCBA Compressor and Equipment for the Fire Department. Presented by Blake Holte, Fire Chief. **Pgs. 12-15**

Ordinance Committee by Chairman Mike Overton

6. **A Discussion** regarding the door-to-door solicitation Ordinance. **Pgs. 16-20**

RESOLUTION NO. _____

A RESOLUTION EXPRESSING THE WILLINGESS OF THE CITY OF SPRINGDALE TO UTILIZE FEDERAL FUNDING FOR THE FOLLOWING PROJECT: DEAN'S TRAIL PHASE IIIA.

WHEREAS, the Arkansas Department of Transportation is accepting applications for Transportation Alternatives Program (TAP) funds for projects at the following Federal and City participating ratios, up to the maximum Federal-aid available:

TYPE WORK	WORK PHASE	FEDERAL %	CITY %
Construction of City Project	Project Design	0	0
	Right-of-Way	0	0
	Utilities	0	0
	Construction	80	20
	Construction Engineering	0	0

WHEREAS, the currently approved funds are to be used for project construction, and **WHEREAS,** a maximum \$100,000 city match is required with a maximum \$500,000 ArDOT reimbursement, is currently budgeted in the Public Works 2022 budget.

NOW THEREFORE, BE IT RESOLVED BY THE CITY COUNCIL FOR THE CITY OF SPRINGDALE, ARKANSAS, THAT:

SECTION I: The City will participate in accordance with its designated responsibilities in this project.

SECTION II: The City pledges its full support and hereby authorizes the Arkansas State Highway and Transportation Department to initiate action to implement this project.

PASSED AND APPROVED THIS _____ DAY OF _____, 2022.

Doug Sprouse, Mayor

ATTEST:

Denise Pearce, City Clerk

APPROVED AS TO FORM:

Ernest Cate, City Attorney

RESOLUTION NO. _____

**A RESOLUTION AUTHORIZING THE EXPENDITURE
OF FUNDS TO ACQUIRE A PORTION OF LAND FROM
JUNIPER SPRINGDALE, LLC, FOR THE DEAN'S TRAIL,
PHASE IIIA PROJECT (PROJECT NO. ST1802).**

WHEREAS, the City of Springdale is in need of acquiring a portion of land for the Dean's Trail, Phase IIIA Project, Project No. ST1802, Tracts 17A, 17B, and Tract 19, said lands being owned by Juniper Springdale, LLC;

WHEREAS, the City of Springdale has determined by appraisal that the sum of \$53,300.00 is the estimated just compensation for the property needed from Juniper Springdale, LLC;

WHEREAS, the property owner has extended a counter-offer that the City pay the total sum of \$78,774.00 to acquire the land needed for the project, said amount being justified by the nature of these properties, and the increase in property values;

WHEREAS, it is the recommendation of the City Attorney and the Mayor's Office that the City Council approve the additional sum of \$25,474.00 to acquire the property needed from Juniper Springdale, LLC, as this amount is reasonable, is justified, and will avoid the cost, expense, and risk of acquiring this property by eminent domain proceedings;

NOW THEREFORE, BE IT RESOLVED BY THE CITY COUNCIL FOR THE CITY OF SPRINGDALE, ARKANSAS, that the City is hereby authorized to acquire a portion of land for the Dean's Trail, Phase IIIA Project, Project No. ST1802, Tracts 17A, 17B, and Tract 19, said lands being owned by Juniper Springdale, LLC, for the total sum of \$78,774.00.

PASSED AND APPROVED this ____ day of _____, 2022.


Doug Sprouse, Mayor

ATTEST:

Denise Pearce, CITY CLERK


APPROVED AS TO FORM:

Ernest B. Cate, CITY ATTORNEY

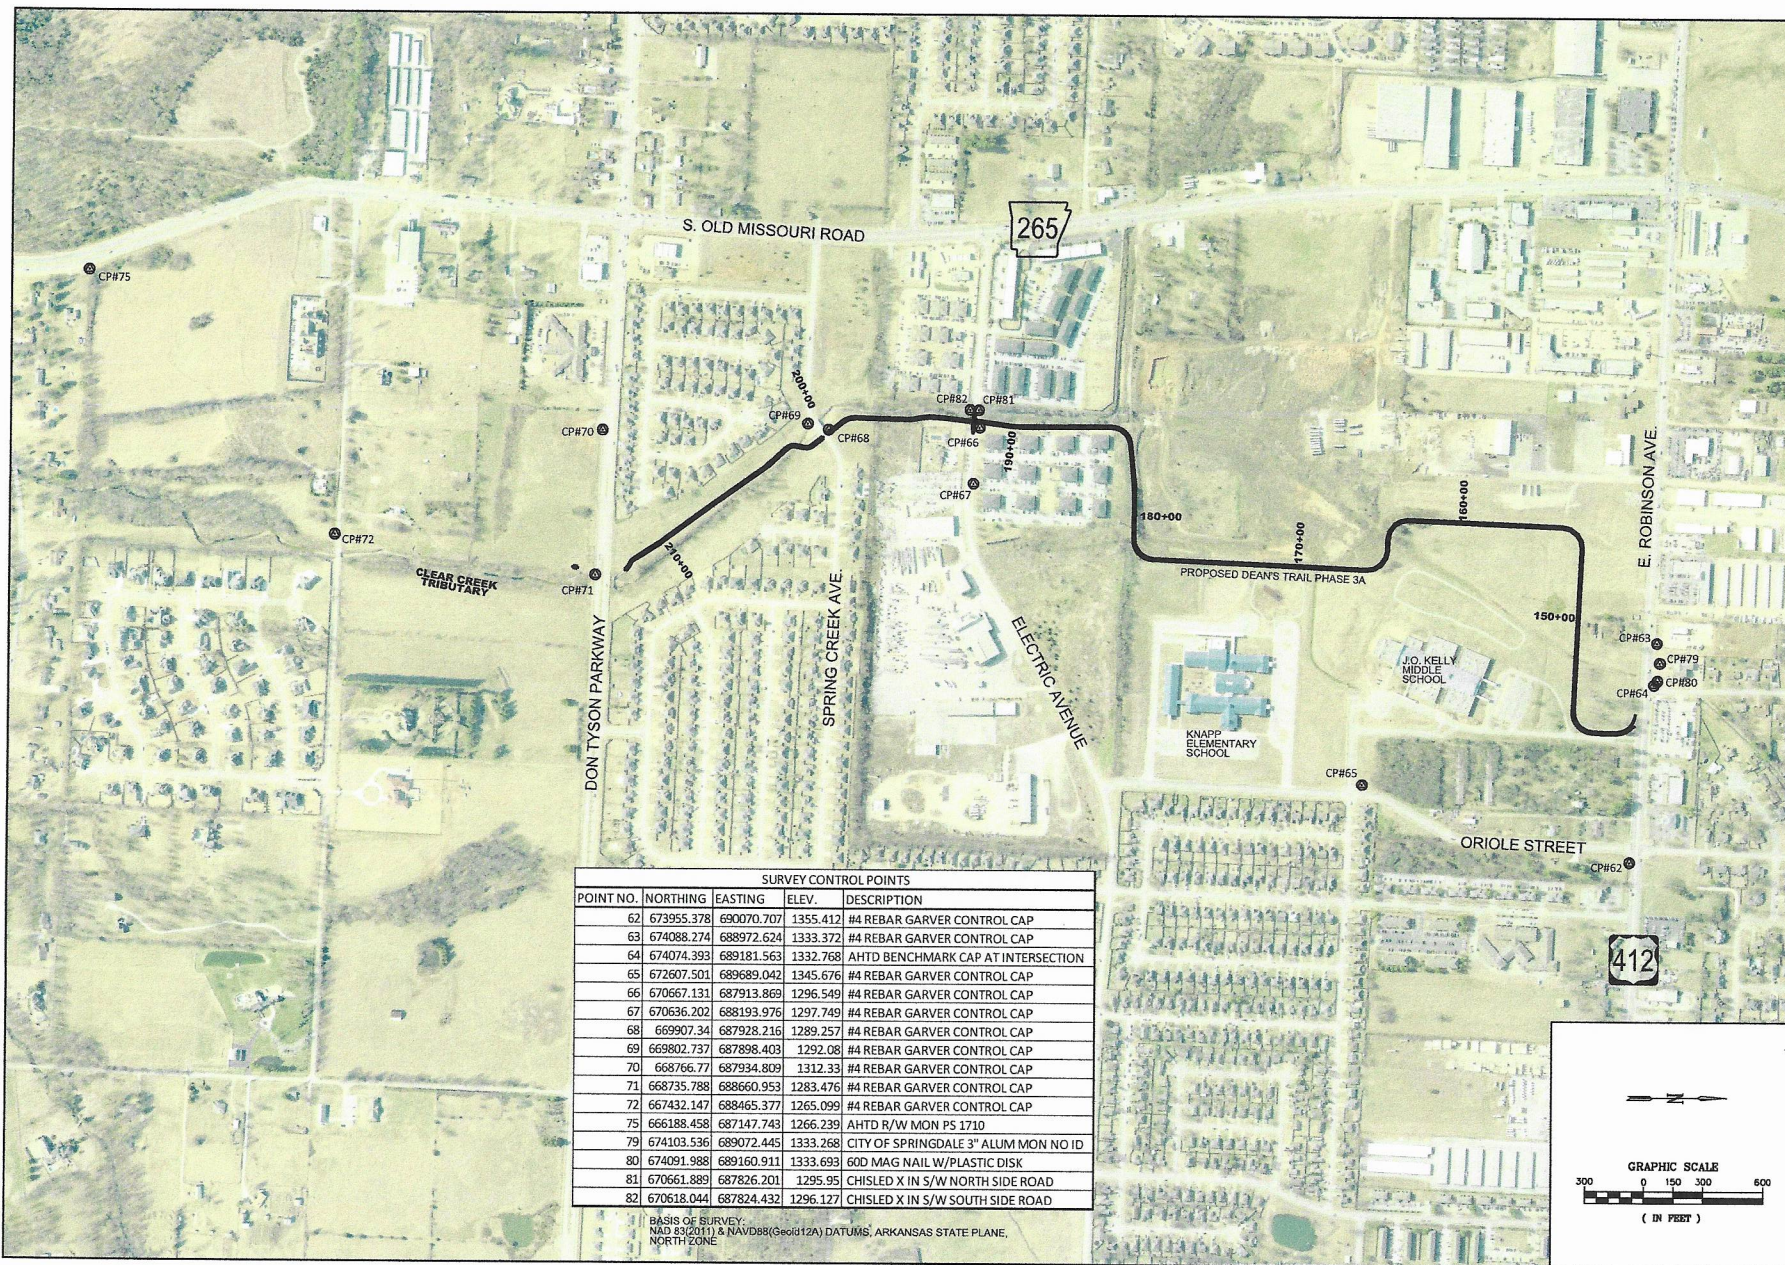

SURVEY CONTROL POINTS				
POINT NO.	NORTHING	EASTING	ELEV.	DESCRIPTION
62	673955.378	690070.707	1355.412	#4 REBAR GARVER CONTROL CAP
63	674088.274	688972.624	1333.372	#4 REBAR GARVER CONTROL CAP
64	674074.393	689181.563	1332.768	AHTD BENCHMARK CAP AT INTERSECTION
65	672607.501	689689.042	1345.676	#4 REBAR GARVER CONTROL CAP
66	670667.131	687913.869	1296.549	#4 REBAR GARVER CONTROL CAP
67	670636.202	688193.976	1297.749	#4 REBAR GARVER CONTROL CAP
68	669907.34	687928.216	1289.257	#4 REBAR GARVER CONTROL CAP
69	669802.737	687898.403	1292.08	#4 REBAR GARVER CONTROL CAP
70	668766.77	687934.809	1312.33	#4 REBAR GARVER CONTROL CAP
71	668735.788	688660.953	1283.476	#4 REBAR GARVER CONTROL CAP
72	667432.147	688465.377	1265.099	#4 REBAR GARVER CONTROL CAP
75	666188.458	687147.743	1266.239	AHTD R/W MON PS 1710
79	674103.536	689072.445	1333.268	CITY OF SPRINGDALE 3" ALUM MON NO ID
80	674091.988	689160.911	1333.693	600 MAG NAIL W/PLASTIC DISK
81	670661.889	687826.201	1295.95	CHISLED X IN S/W NORTH SIDE ROAD
82	670618.044	687824.432	1296.127	CHISLED X IN S/W SOUTH SIDE ROAD

DATE OF SURVEY: 11/11/2011
NAD 83(2011) & NAVD83(Geoid12A) DATUMS, ARKANSAS STATE PLANE,
NORTH ZONE

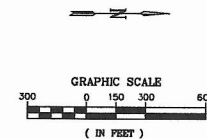

100% FINAL PLANS
FOR REVIEW ONLY
NOT FOR CONSTRUCTION

REV.	DATE	DESCRIPTION	BY

CITY OF SPRINGDALE
SPRINGDALE, ARKANSAS
JOB 040809, SPRINGDALE
DEAN'S TRAIL PH 3 (TAP-19)(S)
F.A.P. TAP-9389(26)
WASHINGTON COUNTY


VICINITY MAP AND
SURVEY CONTROL

JOB NO.: 18047110
DATE: FEB. 2021
DESIGNED BY: DJW
DRAWN BY: DJW

DATE TO ONE INCH ON
ORIGINAL DRAWING
IF NOT ONE INCH ON
THIS SHEET, ADJUST
SCALES ACCORDINGLY


DRAWING NUMBER
G-003


City of Springdale Zoning Map

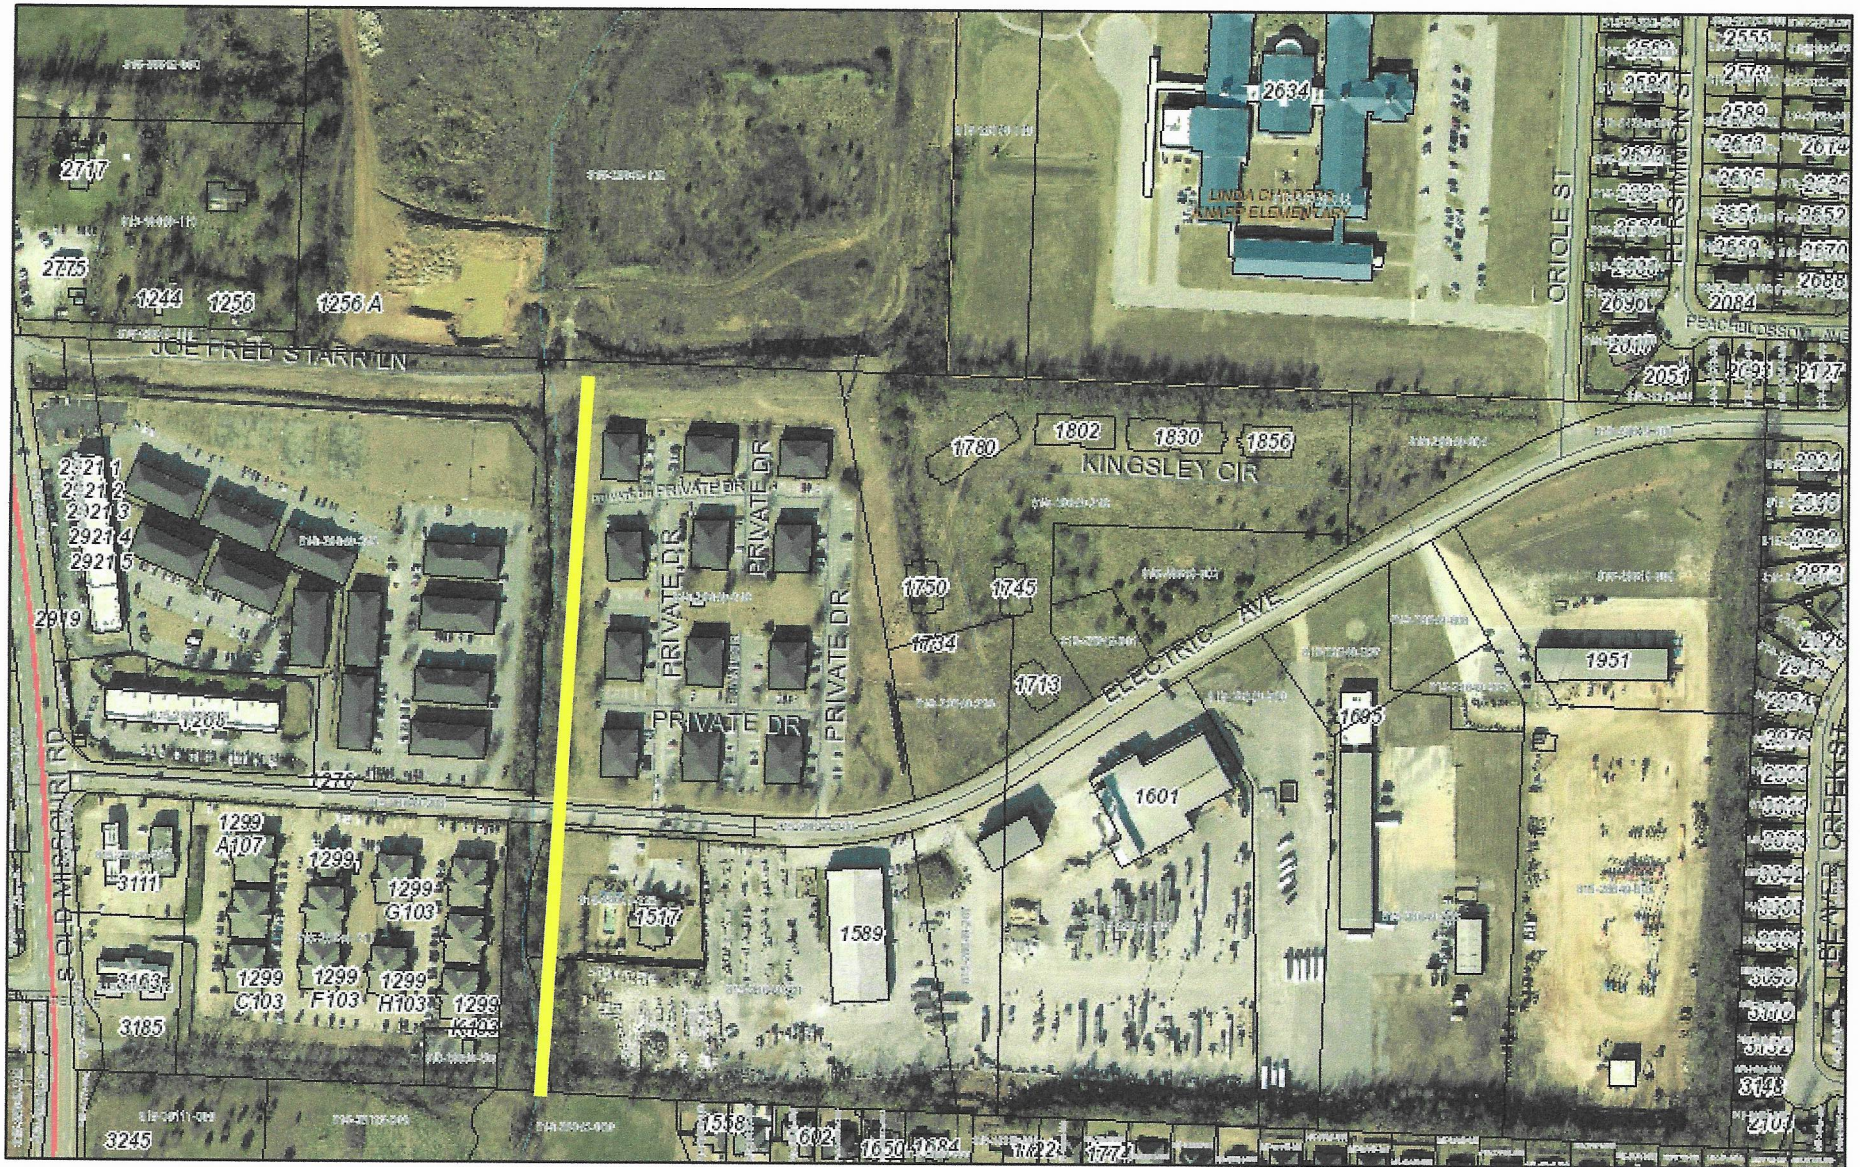

April 26, 2022

- | | | | |
|-------------------------------------|--------------------|-----------|---------------|
| Form-Based Code District Overlay | Benton Co. Parcels | TRIBUTARY | RAILROAD |
| S.E.E.D. Overlay District - Outline | SCHOOLS | LAKES | STREETS - ALL |
| Washington Co. Parcels | STREAMS | Buildings | INTERSTATE |
| | MAIN CHANNEL | RAMP | |

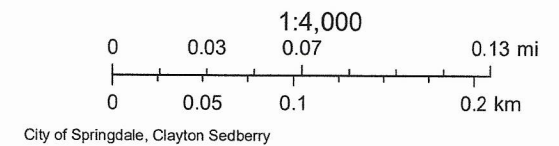

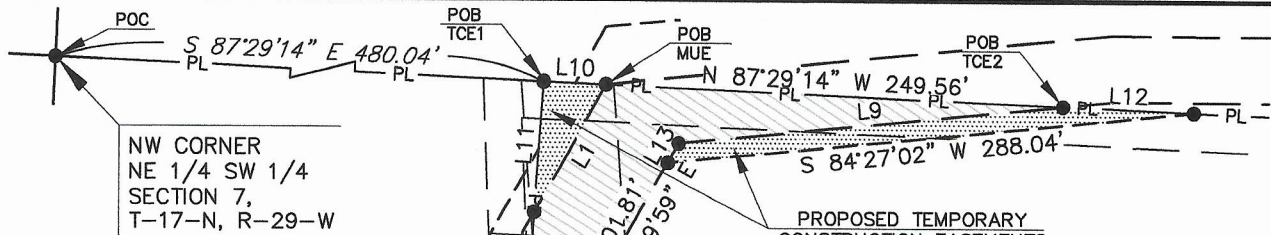

LINE	BEARING	DISTANCE
L1	S 29°09'59" W	79.72'
L2	S 03°57'44" W	83.30'
L3	S 07°47'08" W	186.10'
L4	N 86°25'27" W	15.40'
L5	S 03°34'33" W	9.90'
L6	S 86°02'16" E	59.77'
L7	N 07°47'08" E	9.35'
L8	N 82°12'52" W	10.00'
L9	N 84°27'02" E	210.52'
L10	S 87°29'14" E	33.96'
L11	N 03°57'44" E	71.27'
L12	S 87°29'14" E	71.30'
L13	N 29°09'59" E	12.17'
L14	N 86°02'16" W	5.18'

PROPOSED MULTI-USE
TRAIL EASEMENT


PARCEL NO. 815-28649-218
JUNIPER SPRINGDALE, LLC
RECORD DEED: 2007-00024846

PROPOSED TEMPORARY
CONSTRUCTION EASEMENT



BEARINGS - GRID
ARKANSAS NORTH ZONE

GRAPHIC SCALE

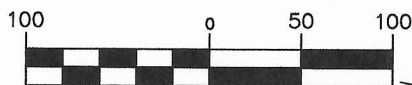

(IN FEET)
1 inch = 100 ft.

LEGEND

PL	PL	EXISTING PROPERTY LINE
R/W		EXISTING RIGHT OF WAY LINE
		EXISTING EASEMENT LINE
		PROPOSED EASEMENT LINE
		PROPOSED TEMPORARY CONST. EASEMENT LINE

THIS EXHIBIT IS A SKETCH DESCRIPTIVE ONLY OF THE SIZE, SHAPE
AND LOCATION OF THE PROPOSED EASEMENTS AND DOES NOT
CONSTITUTE A PLAT OR SURVEY OF THE GRANTOR'S PROPERTY.

AREA CALCULATIONS	SQ. FT.	ACRES
PROPOSED MULTI-USE TRAIL EASEMENT	32,472	0.75
PROPOSED TEMP. CONST. EASEMENT	13,488	0.31



2049 EAST JOYCE BOULEVARD
SUITE 400
FAYETTEVILLE, ARKANSAS 72704
479 527-9100

CITY OF SPRINGDALE
SPRINGDALE, ARKANSAS
DEAN'S MULTI-USE TRAIL




JOB NO.
18047110

DATE
FEB. 20, 2021

"EXHIBIT A"

TRACT 17A

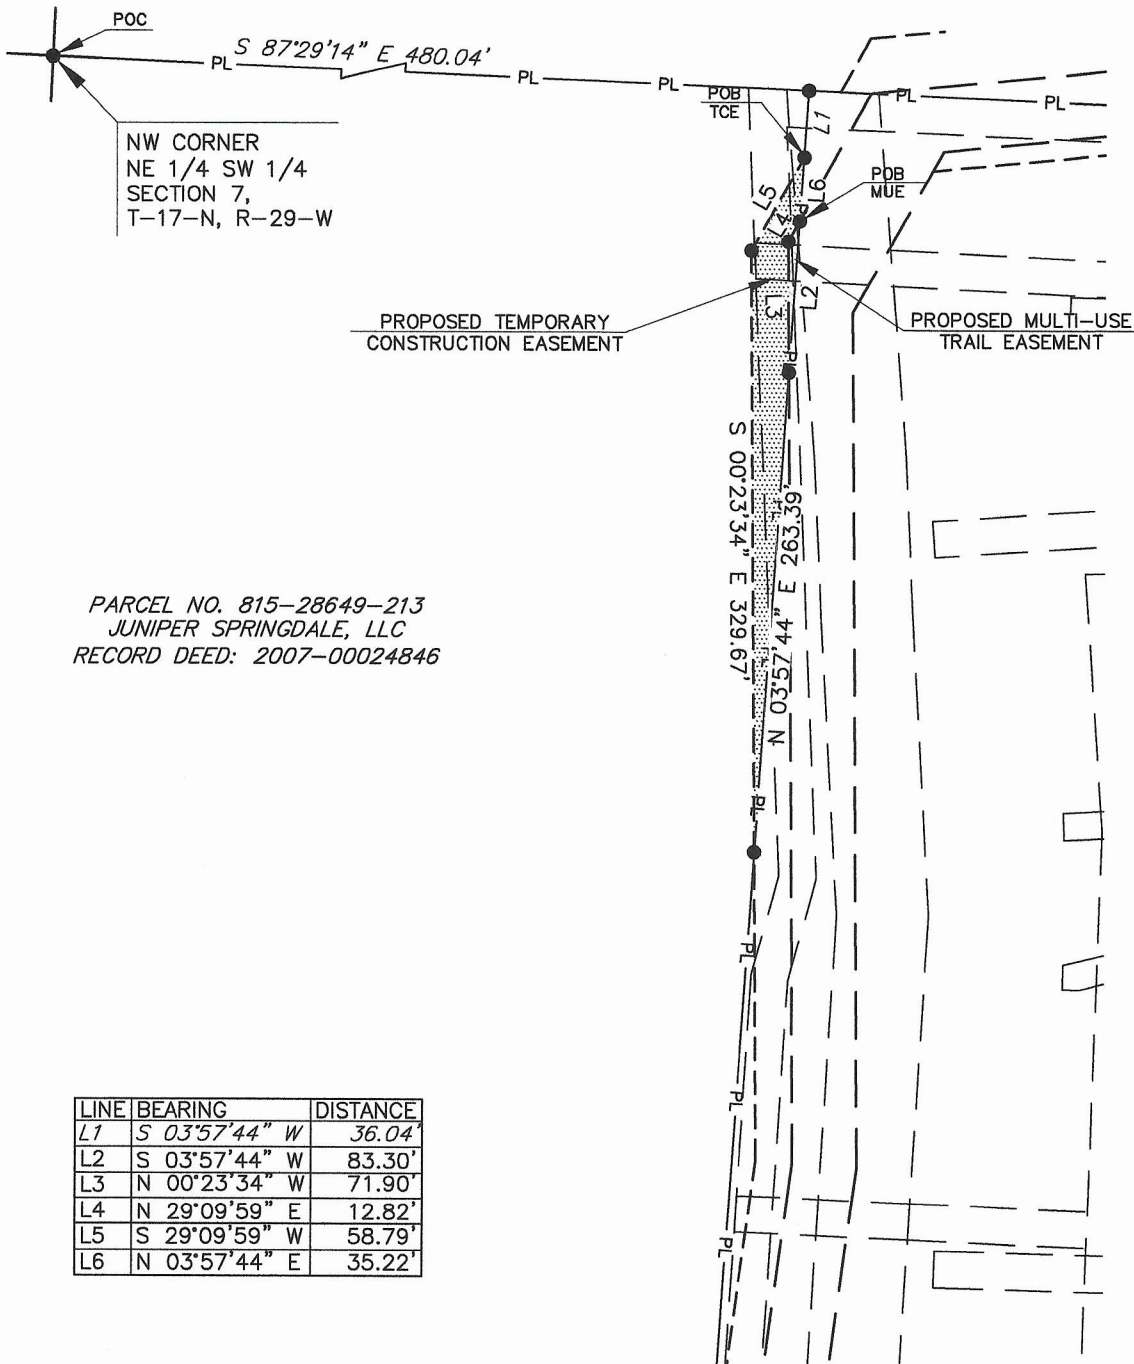

PARCEL NO. 815-28649-213
JUNIPER SPRINGDALE, LLC
RECORD DEED: 2007-00024846

LINE	BEARING	DISTANCE
L1	S 03°57'44" W	36.04'
L2	S 03°57'44" W	83.30'
L3	N 00°23'34" W	71.90'
L4	N 29°09'59" E	12.82'
L5	S 29°09'59" W	58.79'
L6	N 03°57'44" E	35.22'

AREA CALCULATIONS	SQ. FT.	ACRES
PROPOSED MULTI-USE TRAIL EASEMENT	227	0.01
PROPOSED TEMP. CONST. EASEMENT	4,553	0.10


LEGEND

PL	PL	EXISTING PROPERTY LINE
R/W		EXISTING RIGHT OF WAY LINE
		EXISTING EASEMENT LINE
		PROPOSED EASEMENT LINE
		PROPOSED TEMP. CONST. EASEMENT LINE

THIS EXHIBIT IS A SKETCH DESCRIPTIVE ONLY OF THE SIZE, SHAPE AND LOCATION OF THE PROPOSED EASEMENTS AND DOES NOT CONSTITUTE A PLAT OR SURVEY OF THE GRANTOR'S PROPERTY.

BEARINGS - GRID
ARKANSAS NORTH ZONE

GRAPHIC SCALE

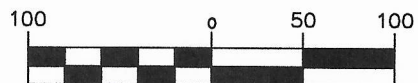

(IN FEET)
1 inch = 100 ft.



2049 EAST JOYCE BOULEVARD
SUITE 400
FAYETTEVILLE, ARKANSAS 72704
479 527-9100

CITY OF SPRINGDALE
SPRINGDALE, ARKANSAS
DEAN'S MULTI-USE TRAIL



JOB NO.
18047110

DATE
FEB. 20, 2021

"EXHIBIT A"

TRACT 17B

ELECTRIC AVE.

PROPOSED
TEMPORARY
CONSTRUCTION
EASEMENT

PROPOSED TEMPORARY
CONSTRUCTION EASEMENT

PARCEL NO. 815-28649-222
JUNIPER SPRINGDALE, LLC
RECORD DEED: TRACT 4 OF
BOOK 2007 PAGE 00024846

PROPOSED MULTI-USE
TRAIL EASEMENT

NE 1/4 SW 1/4
T-17-N, R-29-W

LINE	BEARING	DISTANCE
L1	S 85°41'53" E	29.66'
L2	N 02°27'51" W	75.25'
L3	N 06°27'37" E	72.19'
L4	N 83°32'23" W	13.00'
L5	N 06°27'37" E	15.00'
L6	S 83°32'23" E	13.00'
L7	N 06°27'37" E	48.58'
L8	S 85°28'17" E	3.63'
L9	N 49°05'11" E	29.93'
L10	S 85°41'53" E	11.11'
L11	S 06°27'37" W	72.00'
L12	S 83°32'23" E	10.00'
L13	S 06°27'37" W	15.00'
L14	N 83°32'23" W	10.00'
L15	S 06°27'37" W	68.60'
L16	S 02°27'51" E	76.67'
L17	N 85°41'53" W	35.25'
L18	N 06°27'37" E	15.00'
L19	N 83°32'23" W	18.00'
L20	S 06°27'37" W	40.00'
L21	S 83°32'23" E	18.00'
L22	S 06°27'37" W	15.00'
L23	S 06°27'37" W	20.00'
L24	S 83°32'23" E	30.00'
L25	N 06°27'37" E	50.00'
L26	N 83°32'23" W	30.00'

AREA CALCULATIONS	SQ. FT.	ACRES
PROPOSED MULTI-USE TRAIL EASEMENT	8,182	0.19
PROPOSED TEMP. CONST. EASEMENT	1,875	0.04

SE CORNER
NE 1/4 SW 1/4
SECTION 7,
T-17-N, R-29-W

LEGEND

BEARINGS - GRID
ARKANSAS NORTH ZONE

GRAPHIC SCALE

A graphic scale bar with alternating black and white segments, marked with 0, 25, and 50 feet.

PL — PL — EXISTING PROPERTY LINE
R/W — EXISTING RIGHT OF WAY LINE
— — EXISTING EASEMENT LINE
- - - PROPOSED EASEMENT LINE
- - - PROPOSED TEMP. CONST. EAST. LINE



GARVER

CITY OF SPRINGDALE
SPRINGDALE, ARKANSAS
DEAN'S MULTI-USE TRAIL



SPRINGDALE
WE'RE MAKING IT HAPPEN

DATE
FEB 25, 2021

"EXHIBIT A"

TRACT 19

ORDINANCE NO. _____

**AN ORDINANCE ORDERING THE RAZING (DEMOLITION)
AND REMOVAL OF A CERTAIN RESIDENTIAL
STRUCTURE WITHIN THE CITY OF SPRINGDALE,
ARKANSAS, LOCATED AT 302 CAUDLE; TO DECLARE
AN EMERGENCY AND FOR OTHER PURPOSES.**

WHEREAS, Pedro & Dolores Palos, are the owners of certain real property situated in Springdale, Washington County, Arkansas, more particularly described as follows:

The south half (S 1/2) of lots numbered one (1) and two (2) in block "A" in A.B. Coger and A.C. Dewese addition to the City of Springdale, Arkansas. Subject to easements for utilities and bills of assurance, if any exist. (Also commonly known as 302 Caudle, Springdale, Arkansas and known as Tract II on Fiduciary's deed recorded as Lan Document No. 99097037.)

Commonly known as 302 Caudle, Springdale, Washington
County, Arkansas
Tax Parcel No. 815-20908-000

WHEREAS, the structure on the property is unfit for human habitation, constitutes a fire hazard, otherwise is dangerous to human life, or constitutes a hazard to safety or health by reason of inadequate maintenance, dilapidation, obsolescence, or abandonment, and further is unsightly, and is considered an unsafe and unsightly structure in violation of Springdale City Ordinances (§22-32 and §91-37, *et seq.*);

WHEREAS, the owner has been notified by the City of Springdale prior to the consideration of this ordinance, that the structure on the property is in violation of various ordinances of the City of Springdale, as well as the Property Maintenance Code of the City of Springdale;

WHEREAS, pursuant to Chapter 22-32 of the Ordinances of the City of Springdale, the owner was given thirty (30) days to purchase a building permit and to commence repairs on the property, or to demolish and remove the building from the property;

WHEREAS, the owner has failed, neglected, or refused to comply with the notice to repair, rehabilitate or to demolish and remove the building, and as such, the matter of removing the building may be referred to the City Council pursuant to Chapter 22 and Chapter 91 of the Ordinances of the City of Springdale;

WHEREAS, under Ark. Code Ann. § 14-56-203 and pursuant to Chapter 22 and Chapter 91 of the Springdale Code of Ordinances, if repair or removal is not done within the required time, the structure is to be razed (demolished) and/or removed;

**NOW THEREFORE, BE IT ORDAINED BY THE CITY COUNCIL FOR THE
CITY OF SPRINGDALE, ARKANSAS:**

consistent with the Property Maintenance Code, and all other state laws and regulations pertaining to the demolition or removal of residential structures.

Section 3. If the aforesaid work is not commenced within ten (10) days or completed within thirty (30) days, the Mayor, or the Mayor's authorized representative, is hereby directed to cause the aforesaid structure to be razed (demolished) and removed and the unsafe, unsanitary and unsightly conditions abated; and, the City of Springdale shall have a lien upon the aforesaid described real property for the cost of razing (demolishing) and removing said structure and abating said aforementioned conditions, said costs to be determined at a hearing before the City Council.

Section 4. EMERGENCY CLAUSE: The City Council hereby determines that the aforesaid unsafe structure constitutes a continuing detriment to the public safety and welfare and is therefore a nuisance, and determines that unless the provisions of this ordinance are put into effect immediately, the public health, safety and welfare of the citizens of Springdale will be adversely affected. Therefore, an emergency is hereby declared to exist and this ordinance begin necessary for the public health, safety and welfare shall be in full force and effect from and after its passage and approval.

PASSED AND APPROVED this _____ day of _____, 2022.

MAYOR

ATTEST:

CITY CLERK

APPROVED AS TO FORM:


CITY ATTORNEY

Ernest B. Cate
City Attorney
ecate@springdalear.gov

Taylor Samples
Senior Deputy City Attorney
tsamples@springdalear.gov

David D. Phillips
Deputy City Attorney
dphillips@springdalear.gov

Ryan Renauro
Deputy City Attorney
rrenauro@springdalear.gov

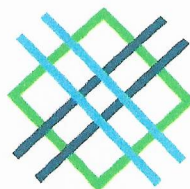

SPRINGDALETM
WE'RE MAKING IT HAPPEN

OFFICE OF CITY ATTORNEY

201 Spring Street • Springdale, Arkansas 72764
Phone (479) 750-8173 • Fax (479) 750-4732
www.SpringdaleAR.gov

Giselle Gonzalez
Case Coordinator/Victim Advocate
ggonzalez@springdalear.gov

Steve Helms
Investigator
shelms@springdalear.gov

Lynda Belvedersi
Administrative Legal Assistant
lbelvedresi@springdalear.gov

Jacque Roth
File/Discovery Clerk
jroth@springdalear.gov

February 15, 2022

**CERTIFIED MAIL
RETURN RECEIPT REQUESTED
AND REGULAR MAIL**

Pedro & Dolores Palos 5981
204 Caudle Ave.
Springdale, AR 72764

**CERTIFIED MAIL
RETURN RECEIPT REQUESTED**

Arvest Bank
ATTN: Katie Davidson Registered Agent
Hilburn, Calhoun, & Harper
One Riverfront Plaza, Suite 800
North Little Rock, AR 72114 5998

RE: Property located at 302 Caudle, Springdale, Washington County, Arkansas,
Tax Parcel No. 815-20908-000

Dear Property Owner/Mortgage Holder:

The Chief Building Inspector for the City of Springdale, Arkansas, has posted notice at 302 Caudle and has mailed notice in writing to you, via certified mail that a structure located on property owned by you at 302 Caudle Springdale, Arkansas, was unsafe and could not be occupied until the property had been repaired. Furthermore, the owner was instructed to obtain a demolition or repair permit within thirty (30) days and to begin work within ten (10) days of obtaining the permit.

As of this date, you have taken no efforts to demolish or repair the structure on this property. As such, please be advised that the City Council for the City of Springdale will be reviewing the enclosed ordinance at a Committee Meeting that will take place at 5:30 p.m. on Monday, April 4, 2022, in the Tiered Training room located on the second floor of the City Administration

Building at 201 N. Spring Street, Springdale, Arkansas. Also, the enclosed ordinance will be placed on the Council Agenda to be considered on Tuesday, April 12, 2022. This meeting will take place in the Tiered Training room of the City Administration Building. I strongly encourage you to attend these meetings.

Should the City adopt the enclosed ordinance, you will be given a final opportunity to repair or remove the structure. Should you not take advantage of this opportunity; the City of Springdale will have the right to raze and remove the structure, and then charge the costs of such as a lien against the property. The amount of any such lien would be determined by the City Council, and you would have the opportunity to be notified and be heard at this meeting. If you should have any questions, please let me know. I am also sending this letter to you via regular mail as well.

Sincerely,

A handwritten signature in blue ink, appearing to read 'Ernest Cate', with a stylized flourish at the end.

Ernest Cate
City Attorney

Enclosure
EC: lb

cc: Mike Chamlee, Chief Building Inspector
Tom Evers, Chief Building Official

RESOLUTION NO. _____

**A RESOLUTION TO WAIVE COMPETITIVE BIDDING
FOR PURCHASE OF SCBA COMPRESSORS &
EQUIPMENT FOR THE FIRE DEPARTMENT**

WHEREAS, the Fire Department is in need of replacing the Self Contained Breathing Apparatus equipment and supplemental and essential equipment required to properly operate the apparatuses , and

WHEREAS, after researching SCBA compressors available from supplier the Fire Chief prefers to purchase this equipment from EVS-Emergency Vehicle Services which is a distributor of the necessary equipment, and

**NOW, THEREFORE, BE IT RESOLVED BY THE CITY COUNCIL
FOR THE CITY OF SPRINGDALE, ARKANSAS, that**

This Council finds that due to the time required for delivery and installation competitive bidding is not feasible and is hereby waived for the purchase with funds from the general fund of SCBA compressors and supplemental equipment from EVS-Emergency Vehicle Services with the purchase price not to exceed \$225,000.

PASSED AND APPROVED this 10th day of May, 2022.

Doug Sprouse, Mayor

ATTEST:

Denise Pearce, City Clerk

APPROVED AS TO FORM

Ernest B. Cate, City Attorney

CONWAY, AR

OLIVE BRANCH, MS

MEMPHIS, TN

NASHVILLE, TN

KNOXVILLE, TN

Quote Number 00005917

Date 4/12/2022

Expiration Date 4/29/2022

Contact Name Ron Skelton

Phone 479-751-4510

Company Name Springdale Fire Department (AR)

Account Number 192

Bill To P.O. Box 1521
Springdale, Arkansas 72765-1521
United States

Ship To 471 Holcomb St
Springdale, Arkansas 72764
United States

Telephone

Salesperson Scott Jones

Freight Included No Charge

Salesperson Email sjones@gwevs.com

Quantity	Vendor	Part Number	Description	Unit Price	Total Price
1.00	HGAC	HGAC Contract	Contract EE08-19 HGAC Product Code EE19ADA	\$0.00	\$0.00
11.00	3M Scott Safety	X8914026305A04	Air-Pak X3 Pro SCBA (2018 Edition) with Snap Change Cylinder Connection, 4.5, Standard Harness, Standard Belt, E-Z Flo+ C5 Regulator with Quick Disconnect Hose (Rectus-type fittings), Universal EBSS Accessory Hose, SEMS II Pro, Pass, Gauge	\$6,072.58	\$66,798.38
14.00	3M Scott Safety	FP1MK0000000000	Medium Vision C5 Facepiece (NIOSH/NFPA Approved), Face Seal, Kevlar Headnet,	\$317.68	\$4,447.52
44.00	3M Scott Safety	FP1MK0002M10010	Medium C5 Med Mask KV, RDI, Bone Mic	\$1,265.04	\$55,661.76
12.00	3M Scott Safety	FP1LK0002M10010	Large C5 Med Mask KV, RDI, Bone Mic	\$1,265.04	\$15,180.48
12.00	3M Scott Safety	FP1SK0002M10010	Small C5 Med Mask KV, RDI, Bone Mic	\$1,265.04	\$15,180.48
3.00	3M Scott Safety	201673-02	REGULATOR,ASM, RIT III, E-Z FLO C5	\$835.20	\$2,505.60
26.00	3M Scott Safety	10008912	PACKING, PREFORMED	\$2.08	\$54.08
26.00	3M Scott Safety	31004104	ADAPTER,AIRLINE UEBSS	\$10.96	\$284.96
	3M				

CONWAY, AR OLIVE BRANCH, MS MEMPHIS, TN NASHVILLE, TN KNOXVILLE, TN

13.00	Scott Safety	31003994	DUST CAP, 2 PORT, UEBSS	\$28.72	\$373.36
13.00	3M Scott Safety	31003989	QD, MALE, CHECKED, UEBSS	\$209.60	\$2,724.80
13.00	3M Scott Safety	31003990	QD, FEMALE, CHECKED, UEBSS	\$209.60	\$2,724.80
1.00	3M Scott Safety	201564-31	RIT-PAK Fast Attack, 4.5, MED, C5, RECTUS	\$2,239.07	\$2,239.07
1.00	3M Scott Safety	200870-01	CYL&VALVE ASSY, 30/4500,90 DEG For RIT Fast Attack	\$531.10	\$531.10
1.00	3M Scott Safety	200673-01	PAK-LINK PROGRAMMER, ASM,WIRELESS BOOT LOADER	\$979.93	\$979.93
13.00	3M Scott Safety	201825-01	RIT-PAK MASK, VISION C5	\$258.36	\$3,358.68
27.00	3M Scott Safety	CF5V2DH0	C5,VEH CHGR,DBL,DC PWR SUP	\$586.44	\$15,833.88
20.00	3M Scott Safety	201506-01	BATTERY PACK, LITHIUM ION C5	\$77.77	\$1,555.40
1.00	3M Scott Safety	200266-04	PAK-TRACKER HAND HELD RECEIVER (HHR) WITH EXTENDED RANGE	\$1,358.95	\$1,358.95
1.00	3M Scott Safety	200433-01	PAK-TRACKER TRUCK MOUNTED CHARGER, 12V DC	\$499.07	\$499.07
10.00	3M Scott Safety	200774-01	RFID TAG KIT (QTY 10)	\$101.84	\$1,018.40
1.00	3M Scott Safety	8006951	MONITOR TELEMETRY SOFTWARE, PRO PACKAGE ADD-ON (Must be added separately for compatibility with SEMS II Pro Package)	\$0.00	\$0.00
1.00	3M Scott Safety	201088-03	SEMS II USB GATEWAY (Compatible with SEMS II Pro Package; Replaces 201088-02)	\$1,620.63	\$1,620.63

Quoted By Scott Jones
Quoted By Email sjones@gwevs.com

Subtotal \$194,931.33
Tax \$19,005.80
Total \$213,937.13



SALES QUOTE

800-233-5053
www.gwevs.com

CONWAY, AR

OLIVE BRANCH, MS

MEMPHIS, TN

NASHVILLE, TN

KNOXVILLE, TN

Sec. 82-1. - Door to door solicitation at private residences.

- (a) *Definitions.* The following words, terms and phrases and their derivations, when used in this section, shall have the meanings ascribed to them in the section, except where the context clearly indicates a different meaning:
- (1) *Charitable activity* means any activity represented to be carried on for unselfish, civic or humanitarian motives or for the benefit of others and not for private gain and means, and includes patriotic, philanthropic, social service, health, welfare, benevolent, educational, civic, cultural or fraternal;
 - (2) *Charitable organization* means a non-profit organization holding a tax exemption certificate from the Internal Revenue Service pursuant to § 501 et seq., and any amendments thereto.
 - (3) *City* means City of Springdale, Arkansas.
 - (4) *Peddler* means any person who goes upon the premises of any private residence in the city, not having been invited by the occupant thereof, carrying or transporting goods, wares, merchandise or personal property of any nature and offering the same for sale.
 - (5) *Peddling* includes all activities ordinarily performed by a peddler as indicated in the previous paragraph.
 - (6) *Political purpose* shall mean any form of communication related to a political issue, a particular candidate to a position or non-partisan office, a political committee, or to a political party;
 - (7) *Religious purpose* shall mean the use of money or property for the support of a church, religious society or other religious sect, group, or order.
 - (8) *Solicitor* means any person who goes upon the premises of any private residence in the city, not having been invited by the occupant thereof, for the purpose of taking or intending to take orders for the sale of goods, wares, merchandise or other personal property of any nature for future delivery, or for services to be performed in the future.
 - (9) *Solicitation or soliciting* includes all activities ordinarily performed by a solicitor as indicated in the previous paragraph.
 - (10) *Principal* means the person or other legal entity whose goods, merchandise, personal property or services are being peddled or solicited.
- (b) *Obtaining "no soliciting/no peddling" decal or sign.* The city clerk shall provide any resident of the city a decal which reads, "no soliciting/no peddling." This decal may be posted at the front of the any private residence in the city, and by posting said notification, any solicitor or peddler has notice that soliciting or peddling at this address is prohibited by city ordinance. The city clerk shall also have signs that may be used instead of the decal, but any resident that wants a sign must pay the city's cost to obtain the sign.
- (c) *Principal permit.* No peddling or solicitation shall be conducted within the city without a principal permit being issued. The cost for the principal to obtain a solicitor/peddler's permit is \$40.00, and shall be paid to the city clerk before any peddling or soliciting is conducted within the city. The permit shall expire on December 31 in the year the permit is issued. In addition to the principal's permit, the principal must also

Sec. 82-4. - Solicitation/peddling at commercial and industrial businesses.

- (a) *Definitions.* The following words, terms and phrases and their derivations, when used in this section, shall have the meanings ascribed to them in the section, except where the context clearly indicates a different meaning:
- (1) *Charitable activity* means any activity represented to be carried on for unselfish, civic or humanitarian motives or for the benefit of others and not for private gain and means, and includes patriotic, philanthropic, social service, health, welfare, benevolent, educational, civic, cultural or fraternal;
 - (2) *Charitable organization* means a non-profit organization holding a tax exemption certificate from the Internal Revenue Service pursuant to § 501 et seq., and any amendments thereto.
 - (3) *City* means the City of Springdale, Arkansas.
 - (4) *Political purpose* shall mean any form of communication related to a political issue, a particular candidate to a position or non-partisan office, a political committee, or to a political party;
 - (5) *Religious purpose* shall mean the use of money or property for the support of a church, religious society or other religious sect, group, or order.
 - (6) *Peddler* means any person who goes upon the premises of any commercial or industrial business in the city, not having been invited by an authorized representative of the business thereof, carrying or transporting goods, wares, merchandise or personal property of any nature and offering the same for sale.
 - (7) *Peddling* includes all activities ordinarily performed by a peddler as indicated by the previous paragraph.
 - (8) *Solicitor* means any person who goes upon the premises of any commercial or industrial business in the city, not having been invited by an authorized representative of the business thereof, for the purpose of taking or intending to take orders for the sale of goods, wares, merchandise or other personal property of any nature for future delivery, or for services to be performed in the future.
 - (9) *Solicitation* or soliciting includes all activities ordinarily performed by a solicitor as indicated in the previous paragraph.
- (b) *Obtaining "no soliciting/no peddling" decal or sign.* The city clerk shall provide any representative of any commercial or industrial business of the city a decal which reads, "no soliciting/no peddling." This decal may be posted at the front of any commercial or industrial business in the city, and by posting said notification, any solicitor or peddler has notice that soliciting or peddling

at this business is prohibited by city ordinance. The city clerk shall also have signs that may be used instead of the decal, but any representative of a commercial or industrial business that wants a sign must pay the city's cost to obtain the sign.

- (c) *Prohibition.* It is unlawful for any solicitor or peddler to enter upon any commercial or industrial business within the city when the premises has posted at the entry of the business a decal or sign bearing the words, "no soliciting/no peddling," "no peddlers," "no solicitors," or other words of similar import.
- (d) *Penalty.* Any violation of this section shall be deemed a nuisance and punishable by a fine as provided by section 1-9
- (e) *Exemptions.* The following shall be exempt to all provisions of this section:
 - (1) Officers or employees of the city, county, state, or federal government, or any subdivision thereof when on official business;
 - (2) Charitable activities on behalf of a charitable organization, or activities related to a religious purpose or political purpose.

(Ord. No. 4619, 8-28-12)

comply with the city's business license requirements under section 26-27, et seq. of the Code of Ordinances of the city. To obtain a permit, a representative of the principal shall provide a written, signed application stating:

- (1) The name, address, telephone number, type of organization, and contact person for the principal applicant;
 - (2) The nature of the products or services involved;
 - (3) The proposed method of operation in the city;
 - (4) A list of persons who will peddle or solicit in the city on behalf of the principal in the city.
- (d) *Permit for peddlers/solicitors.* In addition to the principal permit, each peddler or solicitor acting for the principal shall also obtain a permit from the city clerk before peddling or soliciting within the city. The cost to obtain a peddler/solicitor permit is \$5.00. In applying for the permit, each applicant shall provide the following to the city clerk:
- (1) The name of the principal applicant for whom they are going to act as a peddler or solicitor;
 - (2) The name, address, and telephone number of the person who is going to act as a peddler or solicitor, and in addition, they must also provide photo identification;
 - (3) A signed statement under oath that the person applying to be a peddler/solicitor has not been convicted of any felonies or any misdemeanors involving theft, sexual offenses, or drug offenses;
 - (4) A criminal background check from the Arkansas State Police which shows that the peddler or solicitor has not been convicted of any felonies, or any misdemeanors involving theft, sexual offenses, or drug offenses. No person shall be issued a permit as a peddler or solicitor that has been convicted of any of the offenses set out herein.
- (e) *Prohibition.* It is unlawful for any solicitor or peddler to:
- (1) Peddle or solicit within the city without having a copy of this section on their person, as well as a copy of their permit issued by the city clerk, as well as photo identification visible, which is provided by the principal, identifying the person peddling or soliciting;
 - (2) Enter upon any private residence, knock on a door, ring the doorbell, or otherwise attempt to gain admittance at the residence when the premises has posted at the entry of the residence a decal or sign bearing the words, "no soliciting/no peddling," "no peddlers," "no solicitors," "no trespassing," or other words of similar import;
 - (3) Conduct the activities of peddler or solicitor and knock on a door, ring the doorbell, or otherwise attempt to gain admittance at the residence between the hours of 7:00 p.m. and 10:00 a.m. during regular standard time, and between the hours of 8:00 p.m. and 10:00 a.m. during daylight savings time;
 - (4) Remain at the private residence when requested to leave, or to otherwise conduct business in a manner which a reasonable person would find obscene, threatening, intimidating or abusive;
 - (5) Make any false or misleading statements about the product or service being sold, including untrue statements of endorsement;
 - (6) Claim to have the endorsement of the city solely based on the city having issued a permit to that

person;

(7) Fail to disclose his or her name and the name of the principal who he represents at the outset of the initial conversation;

(8) Fail to leave the premises or residence after having been asked by the owner or occupant thereof to do so.

(f) *Penalty.* Any violation of this section shall be deemed a nuisance and punishable by a fine as provided by section 1-9.

(g) *Exemptions.* The following shall be exempt to all provisions of this section:

(1) Officers or employees of the city, county, state, or federal government, or any subdivision thereof when on official business;

(2) Charitable activities on behalf of a charitable organization, or activities related to a religious purpose or political purpose.

(h) *Revocation of permit.* Any permit issued pursuant to the provisions of this section may be suspended or revoked for good cause by the city council. Good cause for such suspension or revocation shall include any violation of this section, or any other reasons for suspensions or revocation as set out in section 26-42.1 of the Code of Ordinances of the city and said violations are hereby incorporated herein by reference. The procedure for suspension or revocation under this section shall be the same procedure as set out in section 26-42.1(b) of the Code of Ordinances of the city and said procedure is hereby incorporated herein by reference.

(Code 1973, § 22-12; Ord. No. 2212, §§ 1, 2, 8-10-93; Ord. No. 3550, 7-27-04; Ord. No. 4585, 4-24-12)